

GENERAL NOTES

- ALL DIMENSIONS ARE IN MILLIMETERS UNLESS NOTED OTHERWISE
- ALL DIMENSIONS ARE SUBJECT TO VERIFICATION ON JOB SITE AND ADJUSTMENT TO FIT JOB CONDITIONS
- THIS IS AN ORIGINAL DESIGN AND MUST NOT BE RELEASED OR COPIED UNLESS APPLICABLE FEE HAS BEEN PAID OR JOB ORDER PLACED

© THE MAIN COMPANY (YORK) LTD

NOTES

- NOT FOR MANUFACTURE
- DESIGN INTENT ONLY

YORKSHIRE SHOWROOM 3

PROJECT

KITCHEN
TITLE


MAIN COMPANY
DESIGN FOR

LAUREN STRONG
DRAWN BY

1:20 @A3
SCALE

A 18.01.2023
REVISION

THE MAIN COMPANY (YORK) LTD
YO26 8BQ | 01423 330 451
sales@maincompany.com

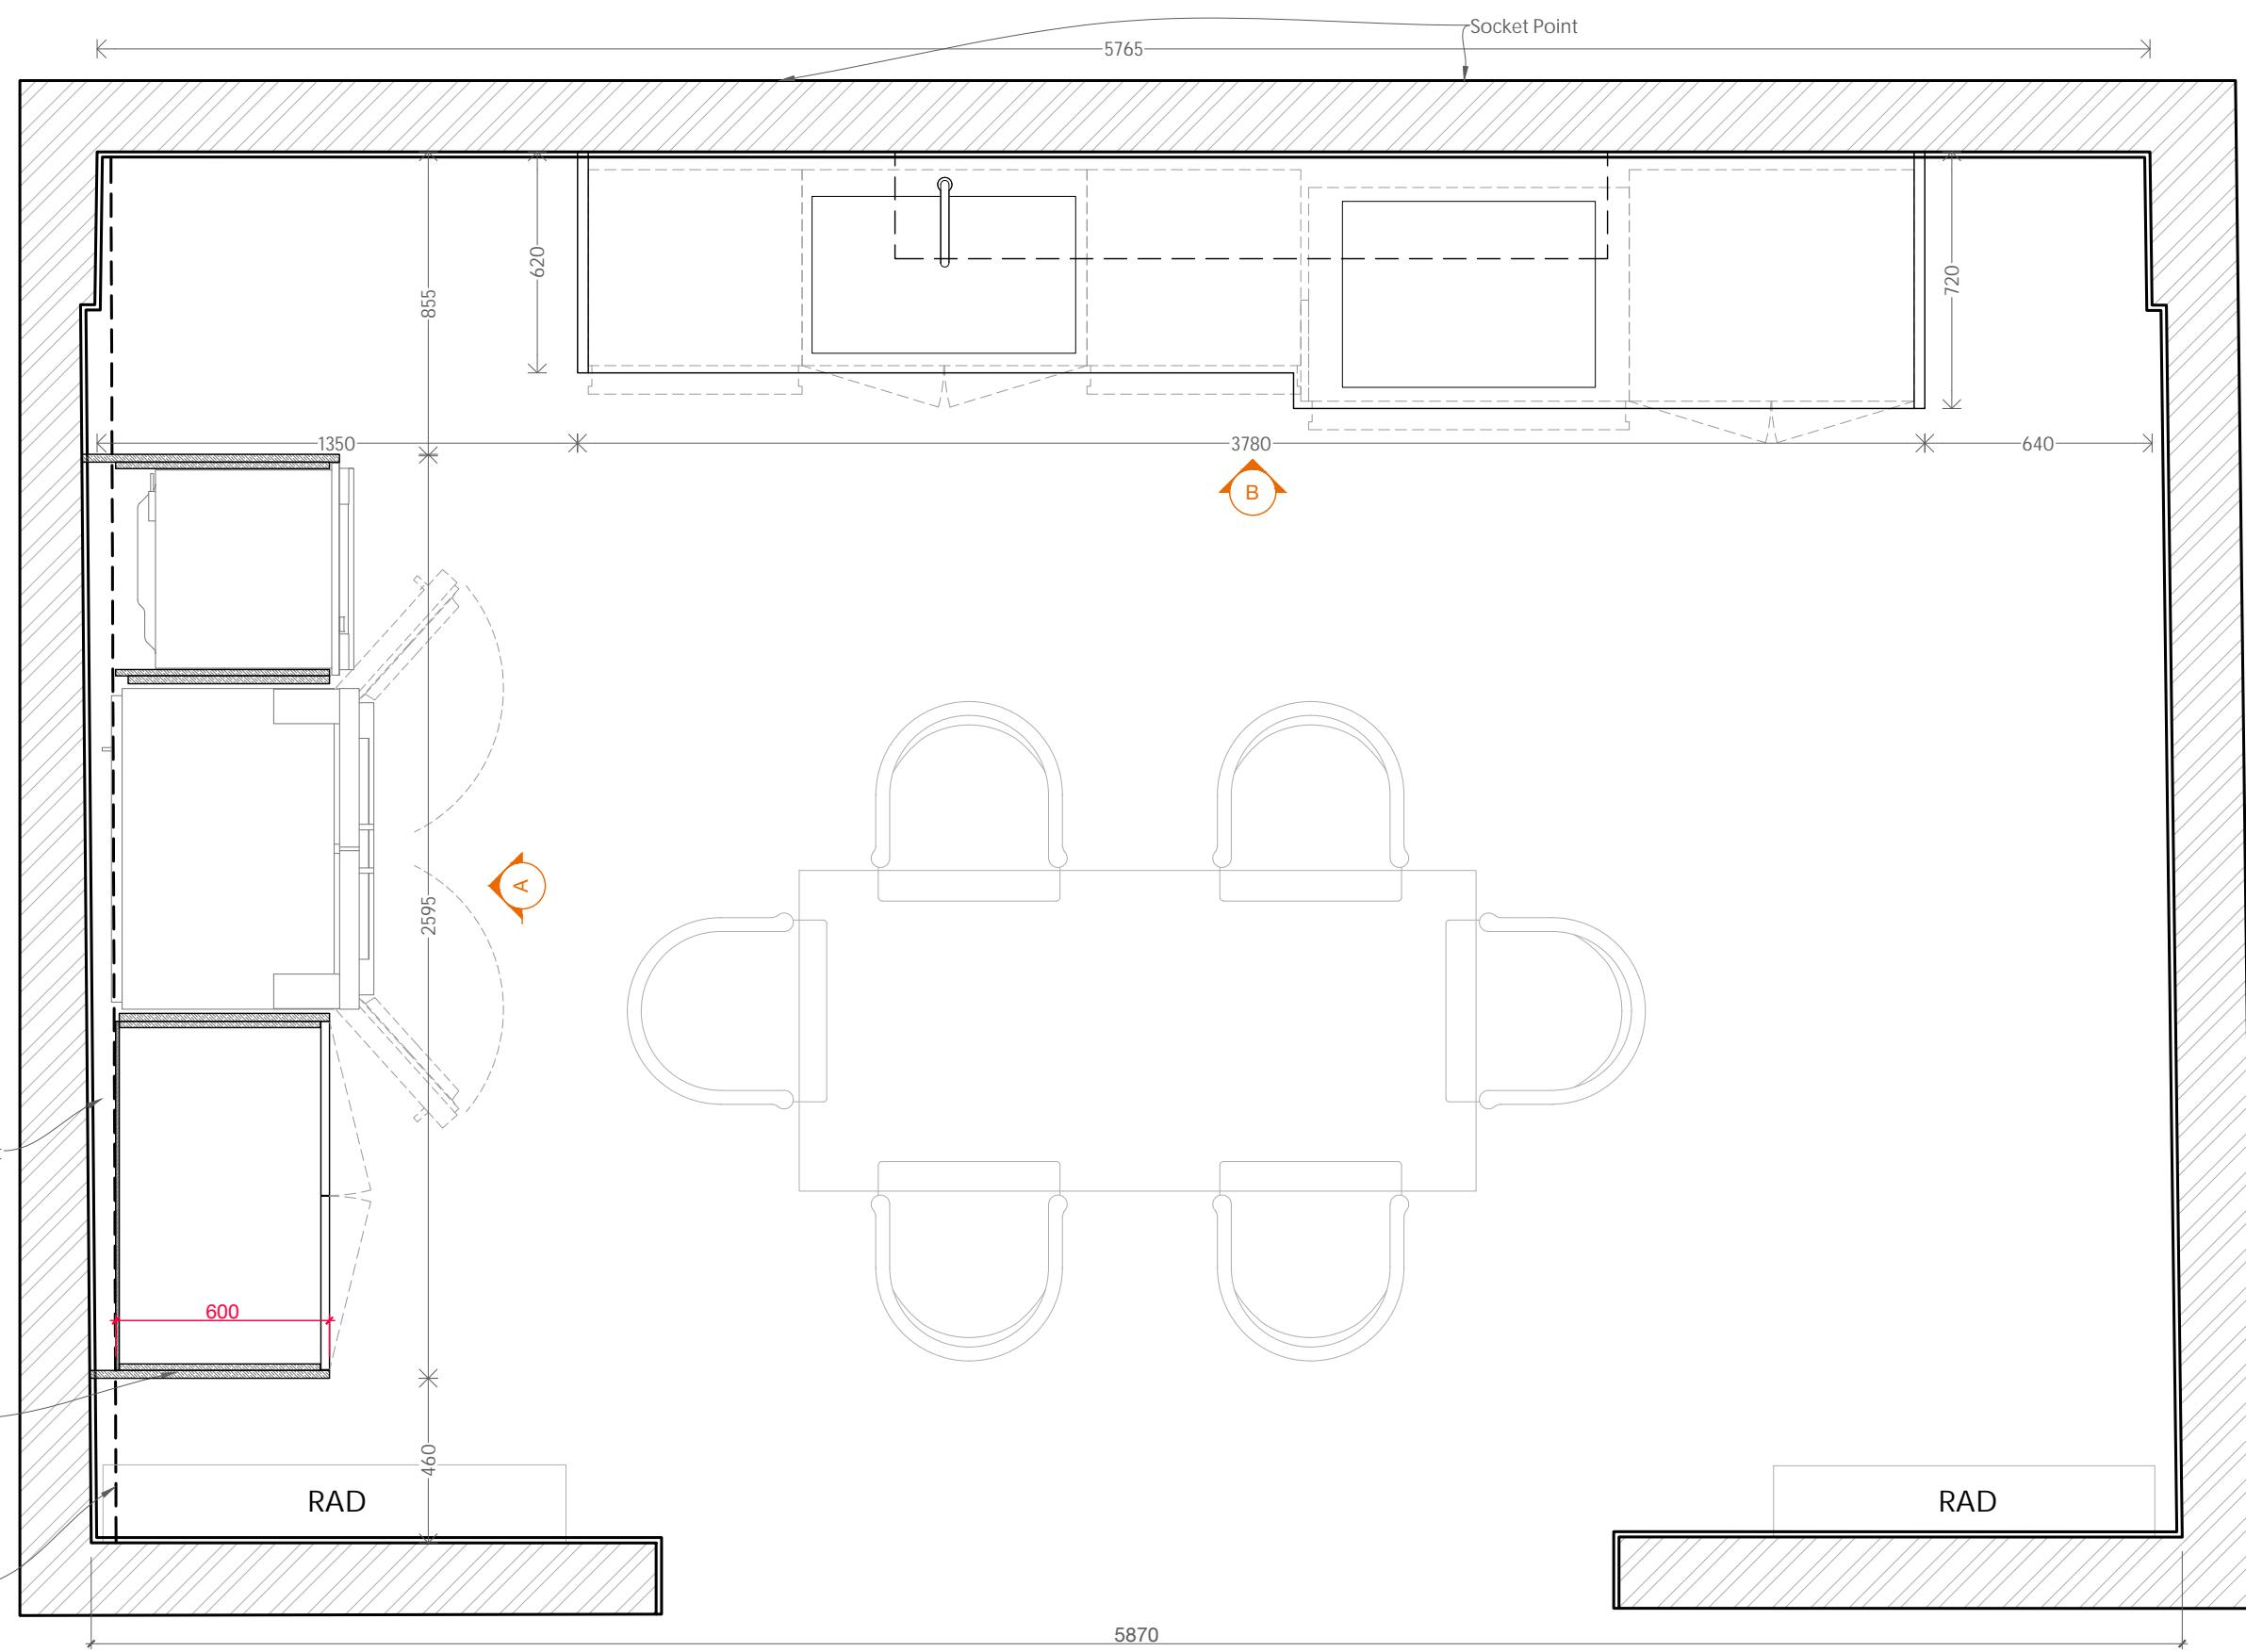

Room is average 105mm wider at the bottom than the top, so this need to be accounted for on end panels


GENERAL NOTES

- ALL DIMENSIONS ARE IN MILLIMETERS UNLESS NOTED OTHERWISE
- ALL DIMENSIONS ARE SUBJECT TO VERIFICATION ON JOB SITE AND ADJUSTMENT TO FIT JOB CONDITIONS
- THIS IS AN ORIGINAL DESIGN AND MUST NOT BE RELEASED OR COPIED UNLESS APPLICABLE FEE HAS BEEN PAID OR JOB ORDER PLACED


© THE MAIN COMPANY (YORK) LTD

NOTES

- NOT FOR MANUFACTURE
- DESIGN INTENT ONLY

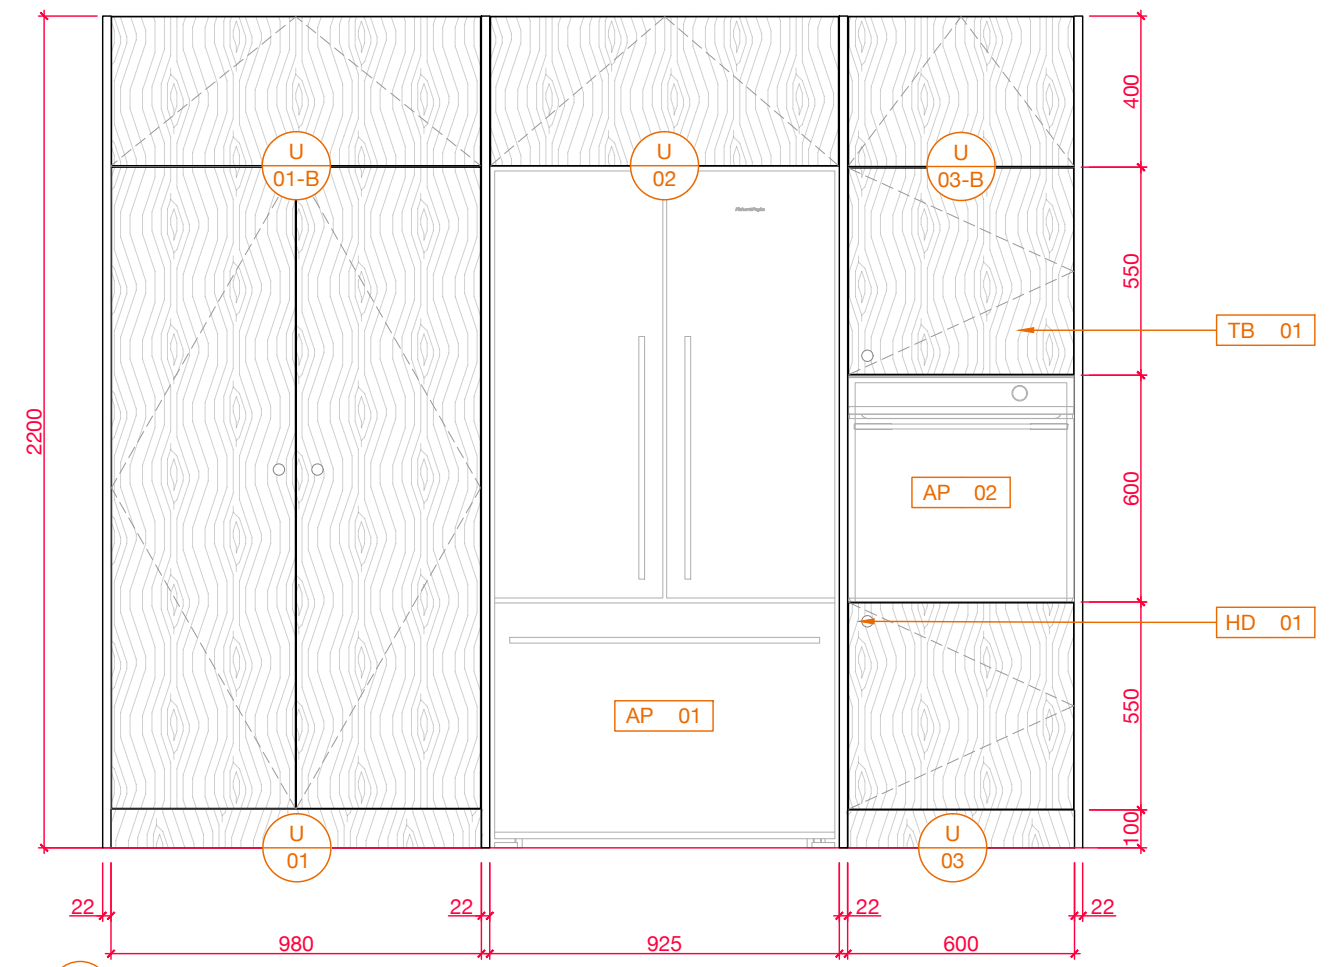

A ELEVATION
EXTERNAL

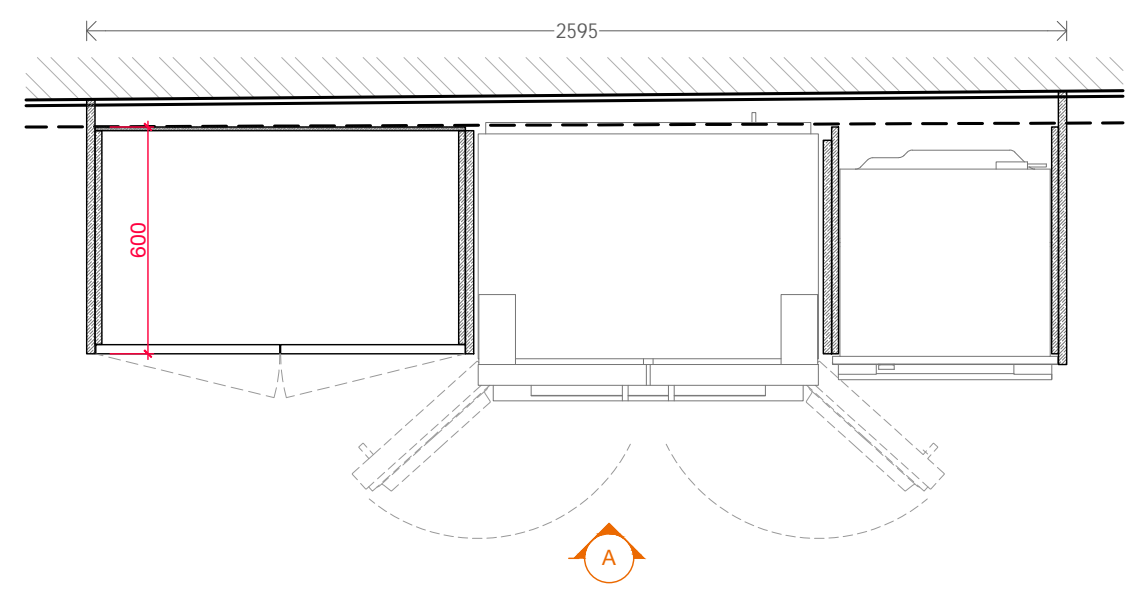

YORKSHIRE SHOWROOM 3

PROJECT

KITCHEN

TITLE

MAIN COMPANY
DESIGN FOR

LAUREN STRONG
DRAWN BY

1:20 @A3
SCALE

A 18.01.2023
REVISION

THE MAIN COMPANY
(YORK) LTD
YO26 8BQ | 01423 330 451
sales@maincompany.com




GENERAL NOTES

- ALL DIMENSIONS ARE IN MILLIMETERS UNLESS NOTED OTHERWISE
- ALL DIMENSIONS ARE SUBJECT TO VERIFICATION ON JOB SITE AND ADJUSTMENT TO FIT JOB CONDITIONS
- THIS IS AN ORIGINAL DESIGN AND MUST NOT BE RELEASED OR COPIED UNLESS APPLICABLE FEE HAS BEEN PAID OR JOB ORDER PLACED


© THE MAIN COMPANY (YORK) LTD

NOTES

- NOT FOR MANUFACTURE
- DESIGN INTENT ONLY

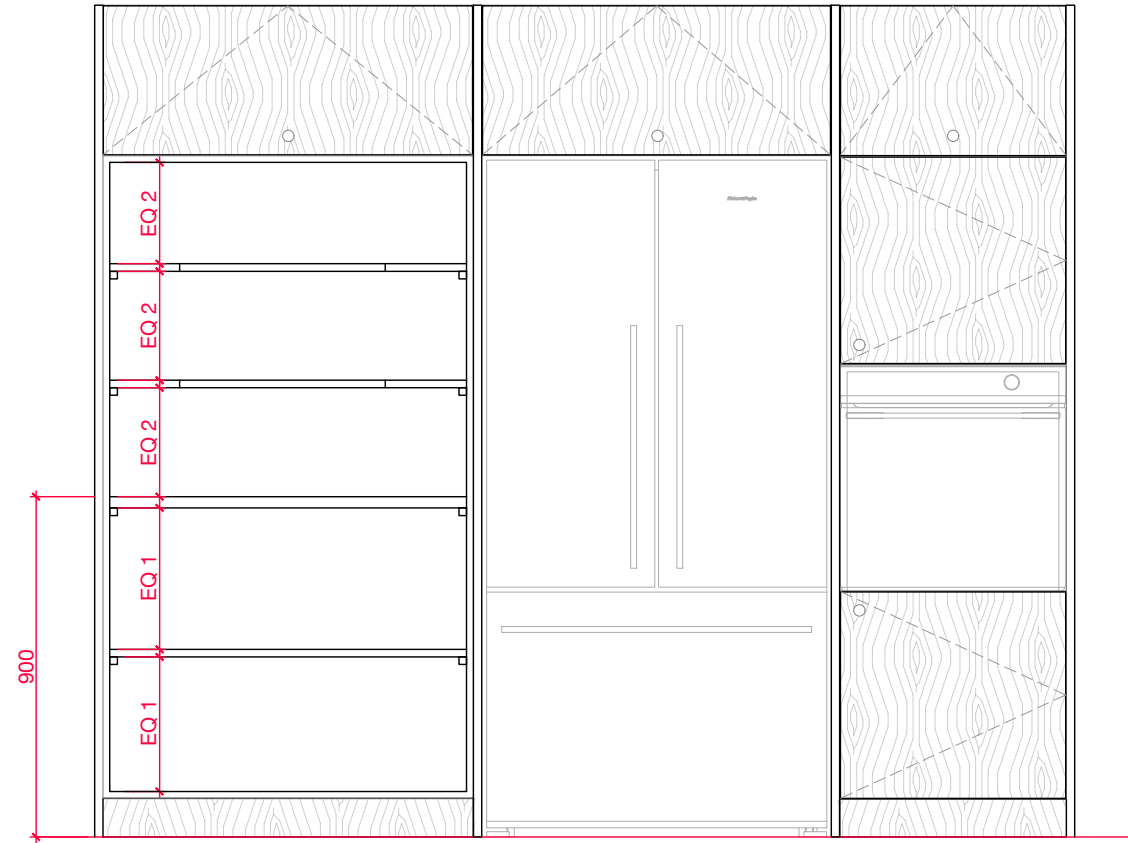

A ELEVATION
INTERNAL

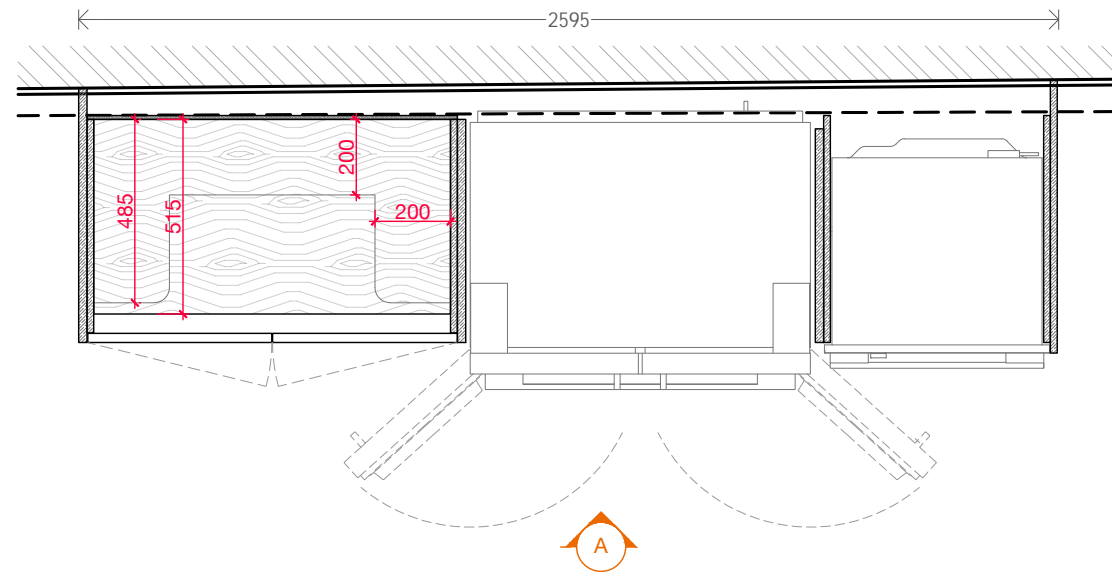

**YORKSHIRE
SHOWROOM 3**

PROJECT

KITCHEN
TITLE

MAIN COMPANY
DESIGN FOR


LAUREN STRONG
DRAWN BY

1:20 @A3
SCALE

A 18.01.2023
REVISION

THE MAIN COMPANY
(YORK) LTD
YO26 8BQ | 01423 330 451
sales@maincompany.com



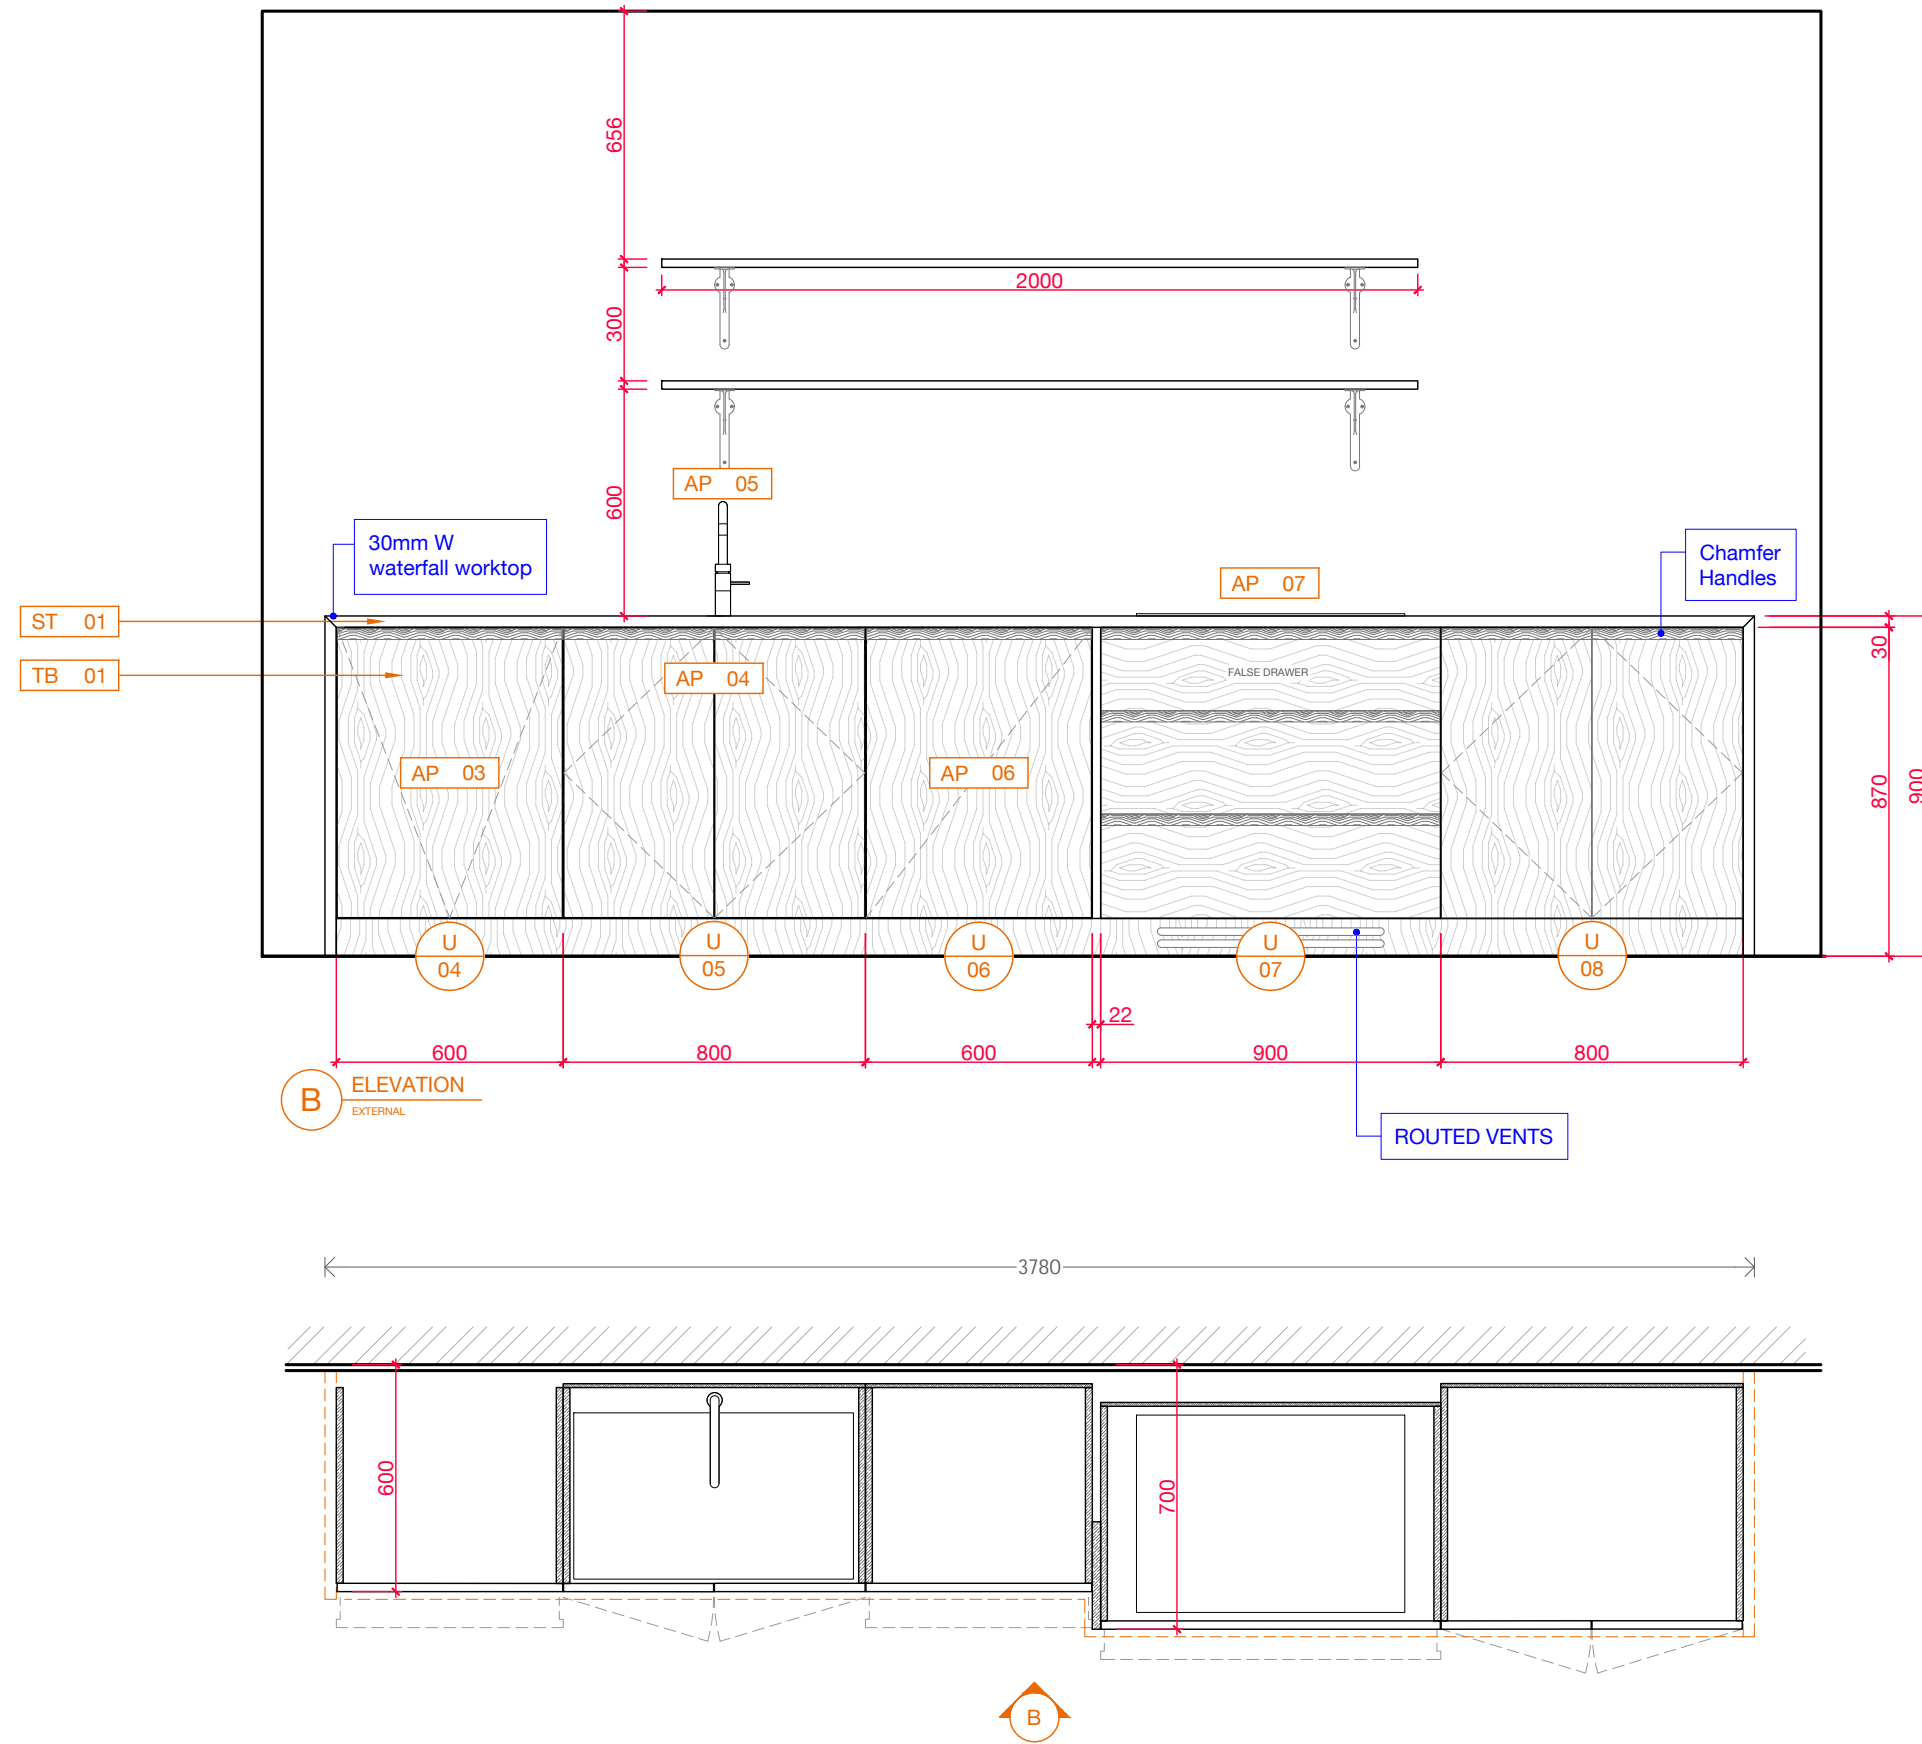

GENERAL NOTES

- ALL DIMENSIONS ARE IN MILLIMETERS UNLESS NOTED OTHERWISE
- ALL DIMENSIONS ARE SUBJECT TO VERIFICATION ON JOB SITE AND ADJUSTMENT TO FIT JOB CONDITIONS
- THIS IS AN ORIGINAL DESIGN AND MUST NOT BE RELEASED OR COPIED UNLESS APPLICABLE FEE HAS BEEN PAID OR JOB ORDER PLACED

© THE MAIN COMPANY (YORK) LTD

NOTES

- NOT FOR MANUFACTURE
- DESIGN INTENT ONLY

YORKSHIRE SHOWROOM 3

PROJECT

KITCHEN

TITLE

MAIN COMPANY

DESIGN FOR

LAUREN STRONG

DRAWN BY

1:20 @A3

SCALE

A 18.01.2023

REVISION

THE MAIN COMPANY (YORK) LTD

YO26 8BQ | 01423 330 451

sales@maincompany.com

