

THE MAIN COMPANY  
ESTABLISHED 1978

/

# HARLEY GREEN KITCHEN

PROJECT MANAGER  
THE MAIN COMPANY

ISSUED FOR QUOTATION | REV\_A

12.06.2024


GENERAL NOTES

- ALL DIMENSIONS ARE IN MILLIMETERS UNLESS NOTED OTHERWISE
- ALL DIMENSIONS ARE SUBJECT TO VERIFICATION ON JOB SITE AND ADJUSTMENT TO FIT JOB CONDITIONS
- THIS IS AN ORIGINAL DESIGN AND MUST NOT BE RELEASED OR COPIED UNLESS APPLICABLE FEE HAS BEEN PAID OR JOB ORDER PLACED

© THE MAIN COMPANY (YORK) LTD

NOTES

- NOT FOR MANUFACTURE
- DESIGN INTENT ONLY

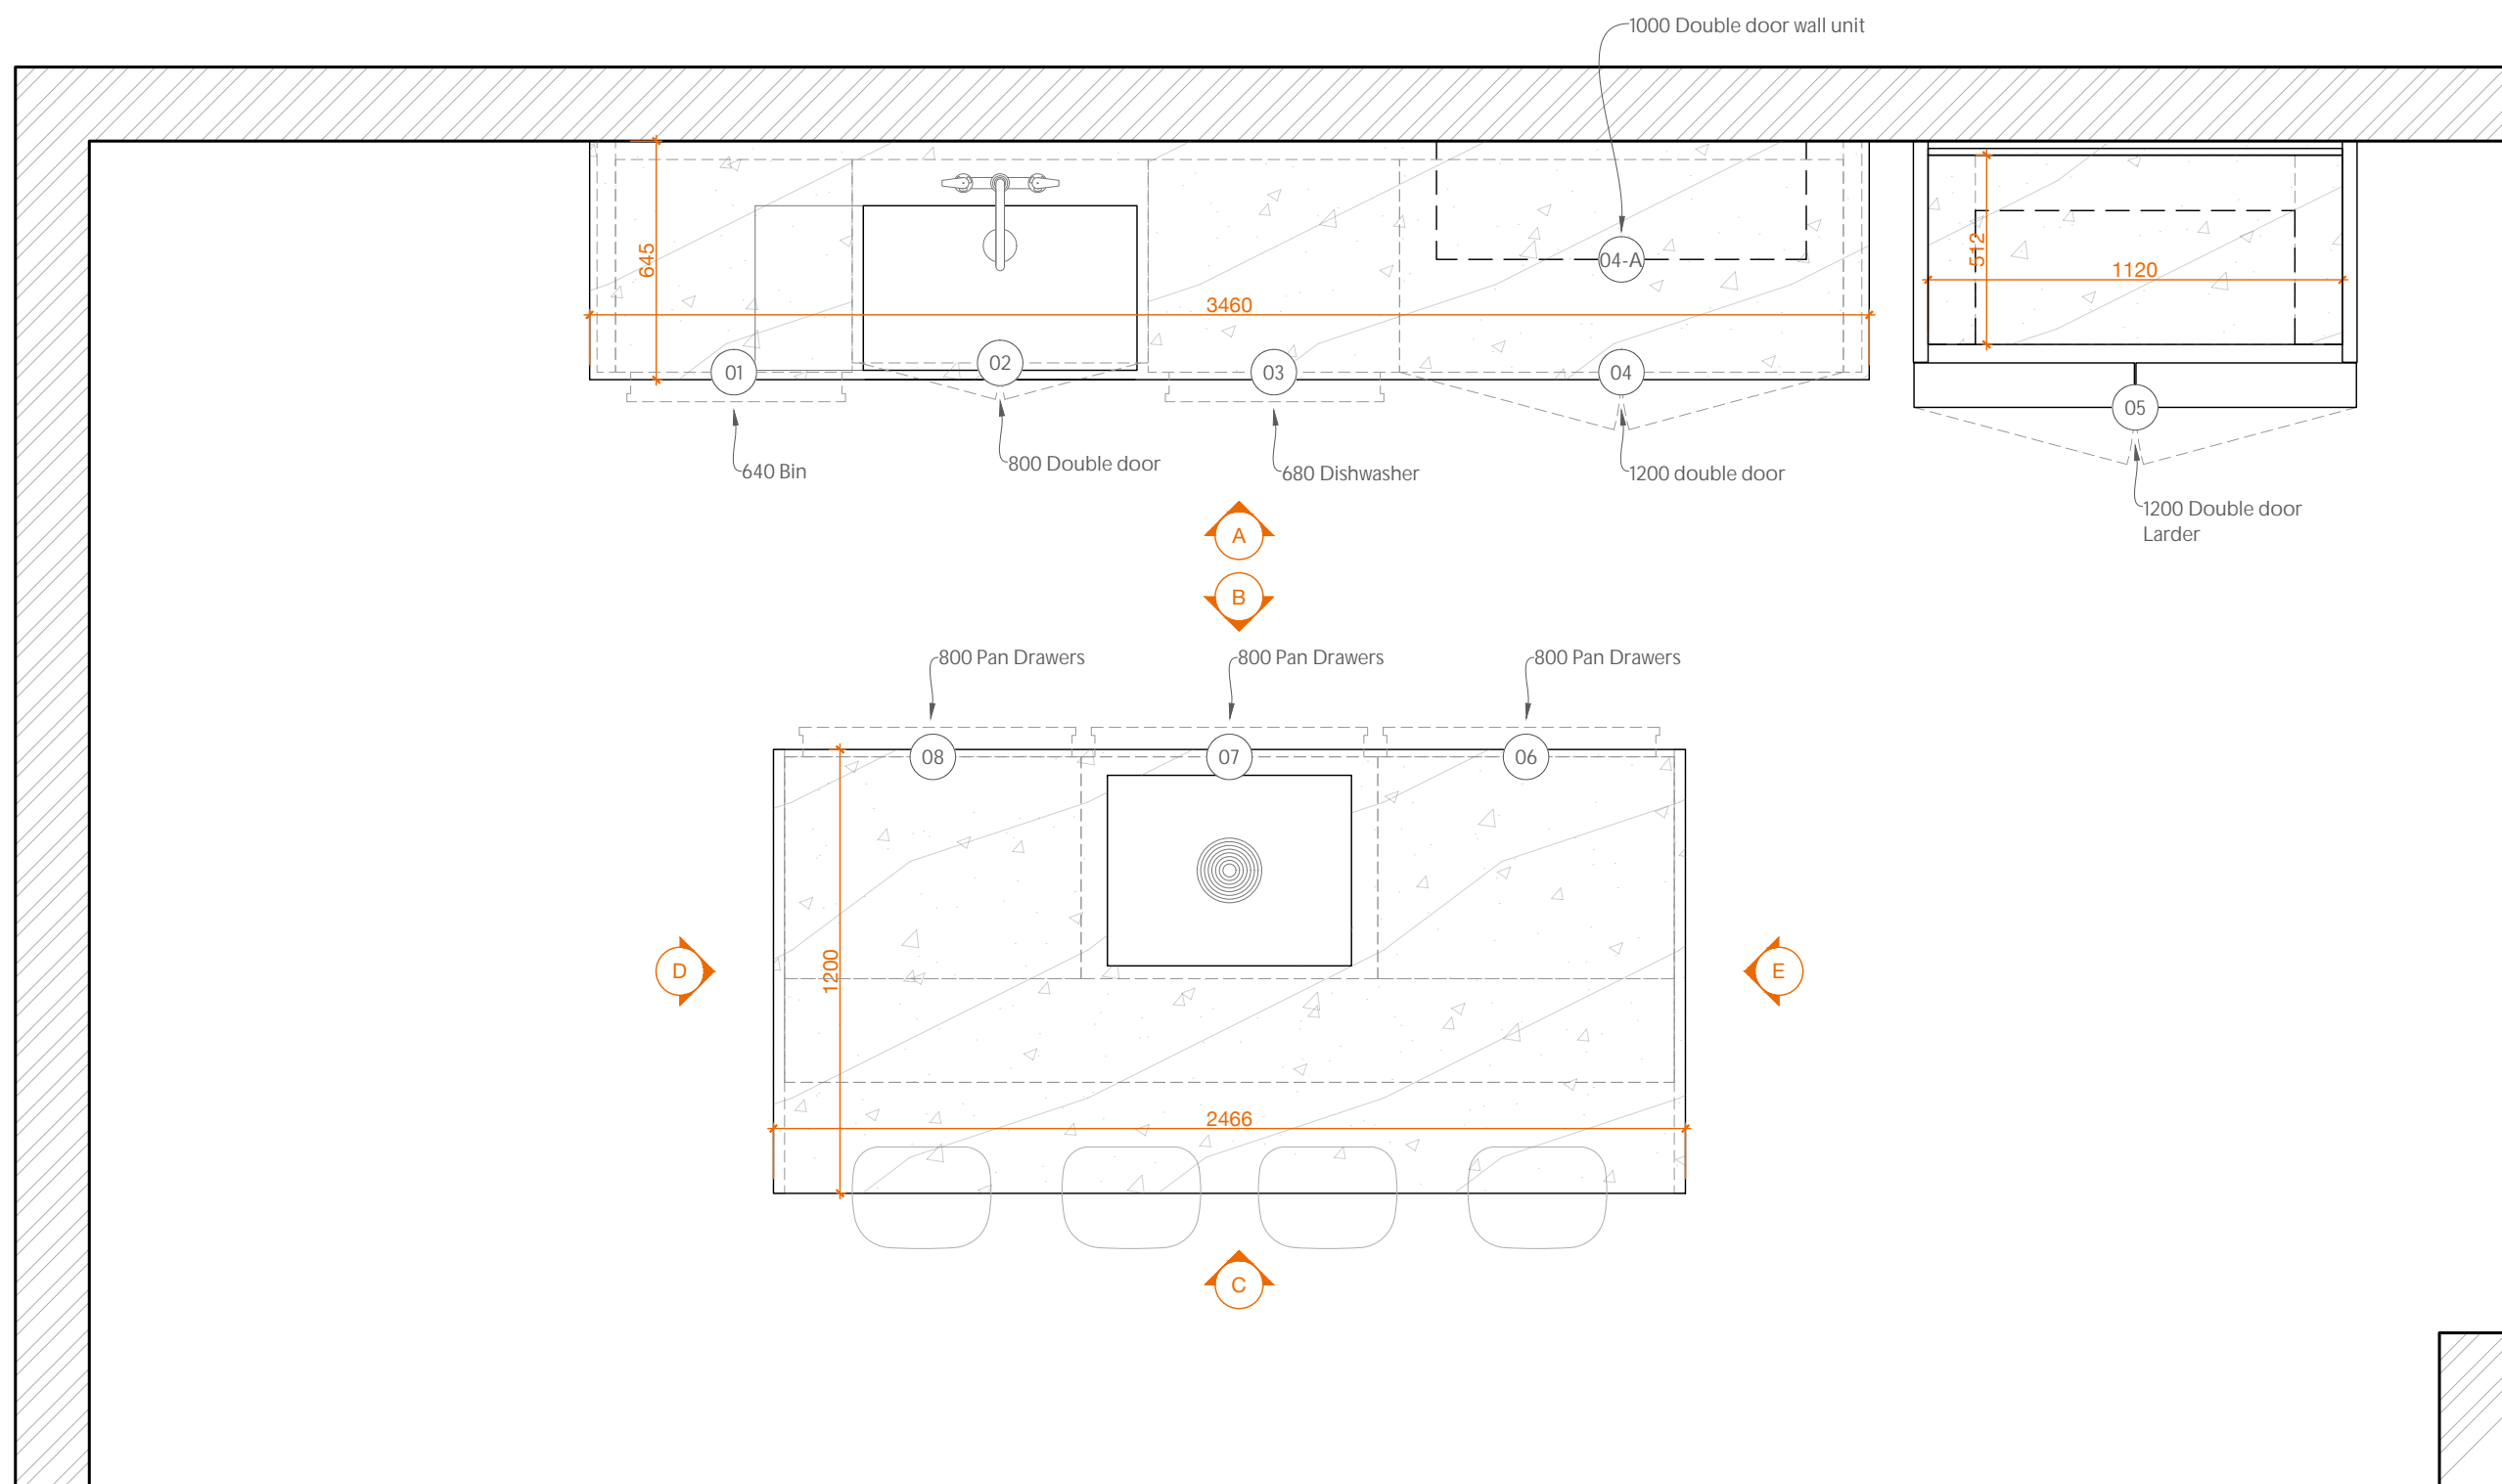

**HARLEY GREEN KITCHEN**

PROJECT

PLAN  
TITLE

THE MAIN COMPANY  
DESIGN FOR


MARIA RITA  
DRAWN BY

1:20 @A3  
SCALE


A 12.06.2024  
REVISION

THE MAIN COMPANY (YORK) LTD  
YO26 8BQ | 01423 330 451  
sales@maincompany.com



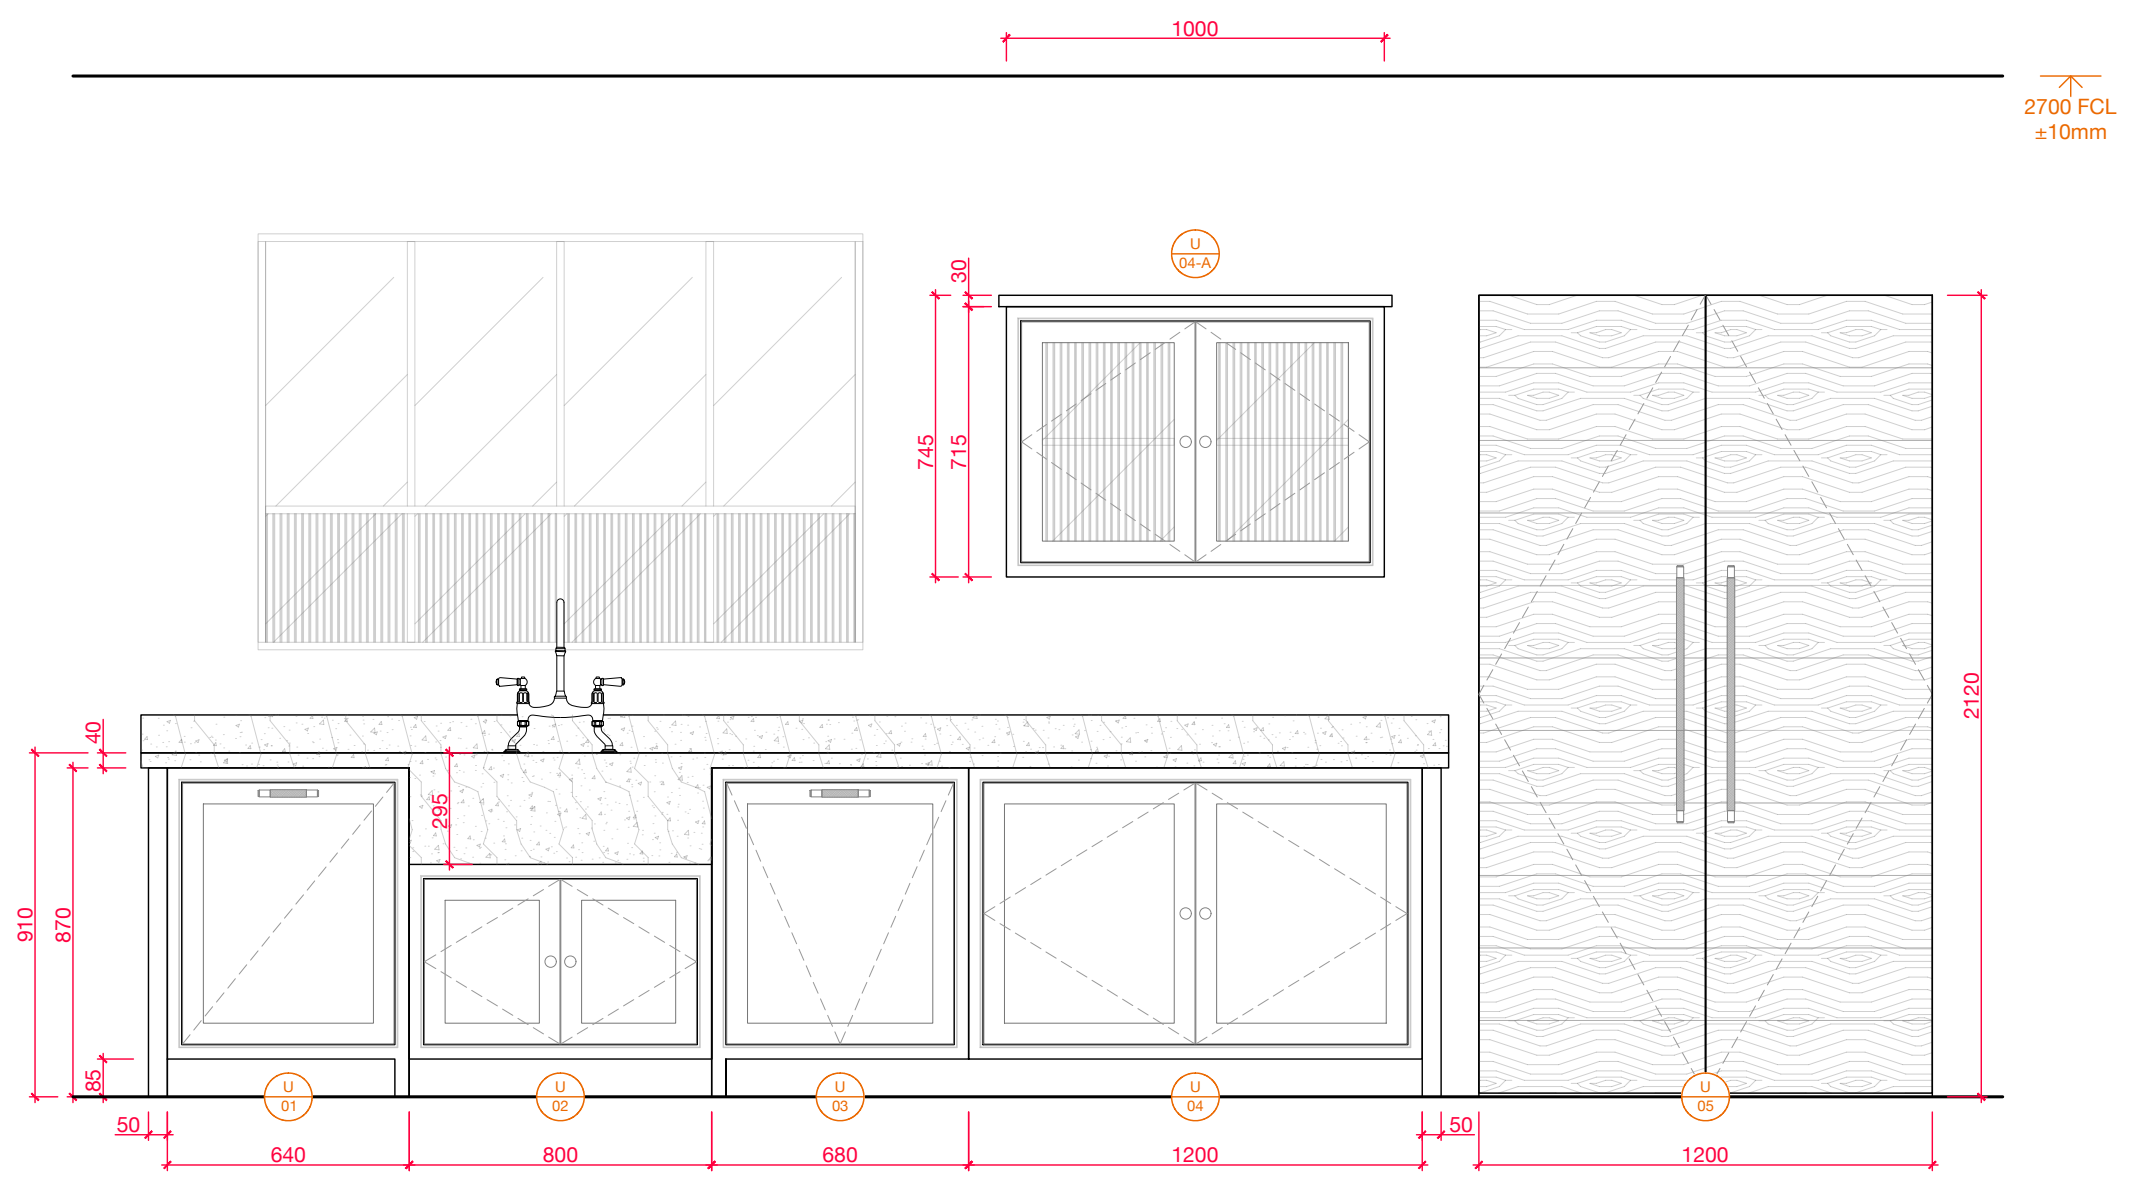

**A** ELEVATION  
EXTERNAL

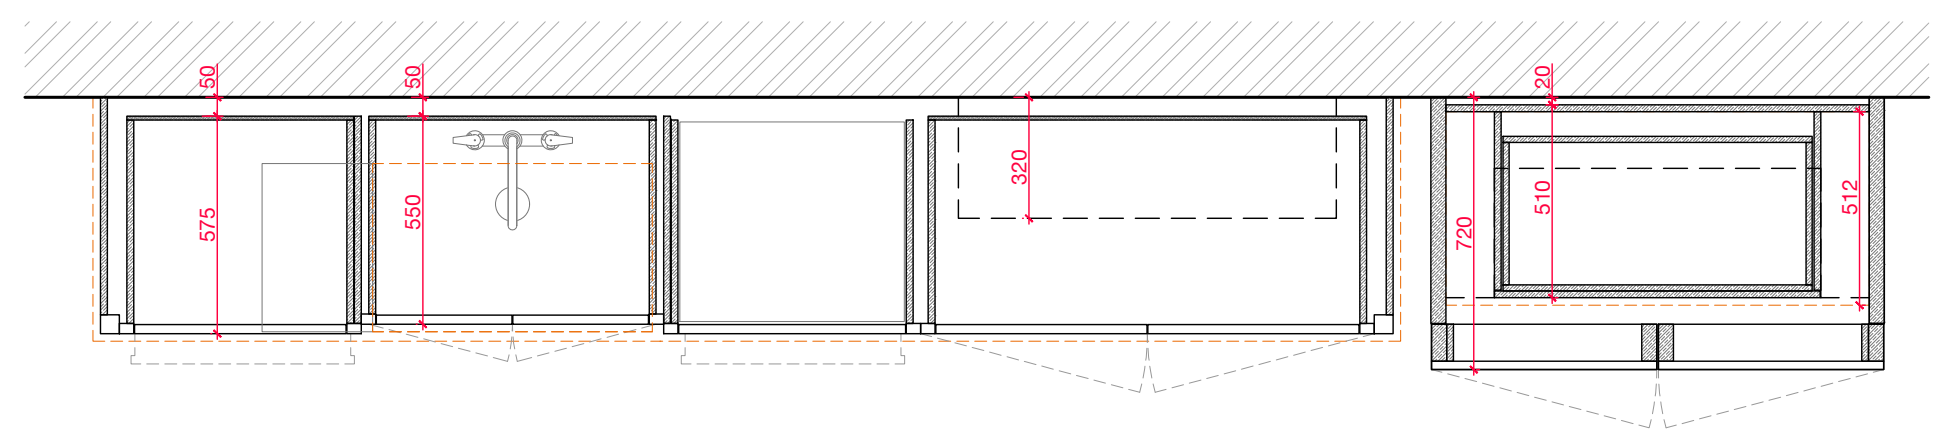

**A** PLAN  
HARLEY KITCHEN

GENERAL NOTES

- ALL DIMENSIONS ARE IN MILLIMETERS UNLESS NOTED OTHERWISE
- ALL DIMENSIONS ARE SUBJECT TO VERIFICATION ON JOB SITE AND ADJUSTMENT TO FIT JOB CONDITIONS
- THIS IS AN ORIGINAL DESIGN AND MUST NOT BE RELEASED OR COPIED UNLESS APPLICABLE FEE HAS BEEN PAID OR JOB ORDER PLACED

© THE MAIN COMPANY (YORK) LTD

NOTES

- NOT FOR MANUFACTURE
- DESIGN INTENT ONLY

# HARLEY GREEN KITCHEN

PROJECT

ELEVATION A  
TITLE

THE MAIN COMPANY  
DESIGN FOR

MARIA RITA  
DRAWN BY

1:20 @A3  
SCALE

**A** 12.06.2024  
REVISION

THE MAIN COMPANY (YORK) LTD  
YO26 8BQ | 01423 330 451  
sales@maincompany.com




GENERAL NOTES

- ALL DIMENSIONS ARE IN MILLIMETERS UNLESS NOTED OTHERWISE
- ALL DIMENSIONS ARE SUBJECT TO VERIFICATION ON JOB SITE AND ADJUSTMENT TO FIT JOB CONDITIONS
- THIS IS AN ORIGINAL DESIGN AND MUST NOT BE RELEASED OR COPIED UNLESS APPLICABLE FEE HAS BEEN PAID OR JOB ORDER PLACED

© THE MAIN COMPANY (YORK) LTD

NOTES

- NOT FOR MANUFACTURE
- DESIGN INTENT ONLY

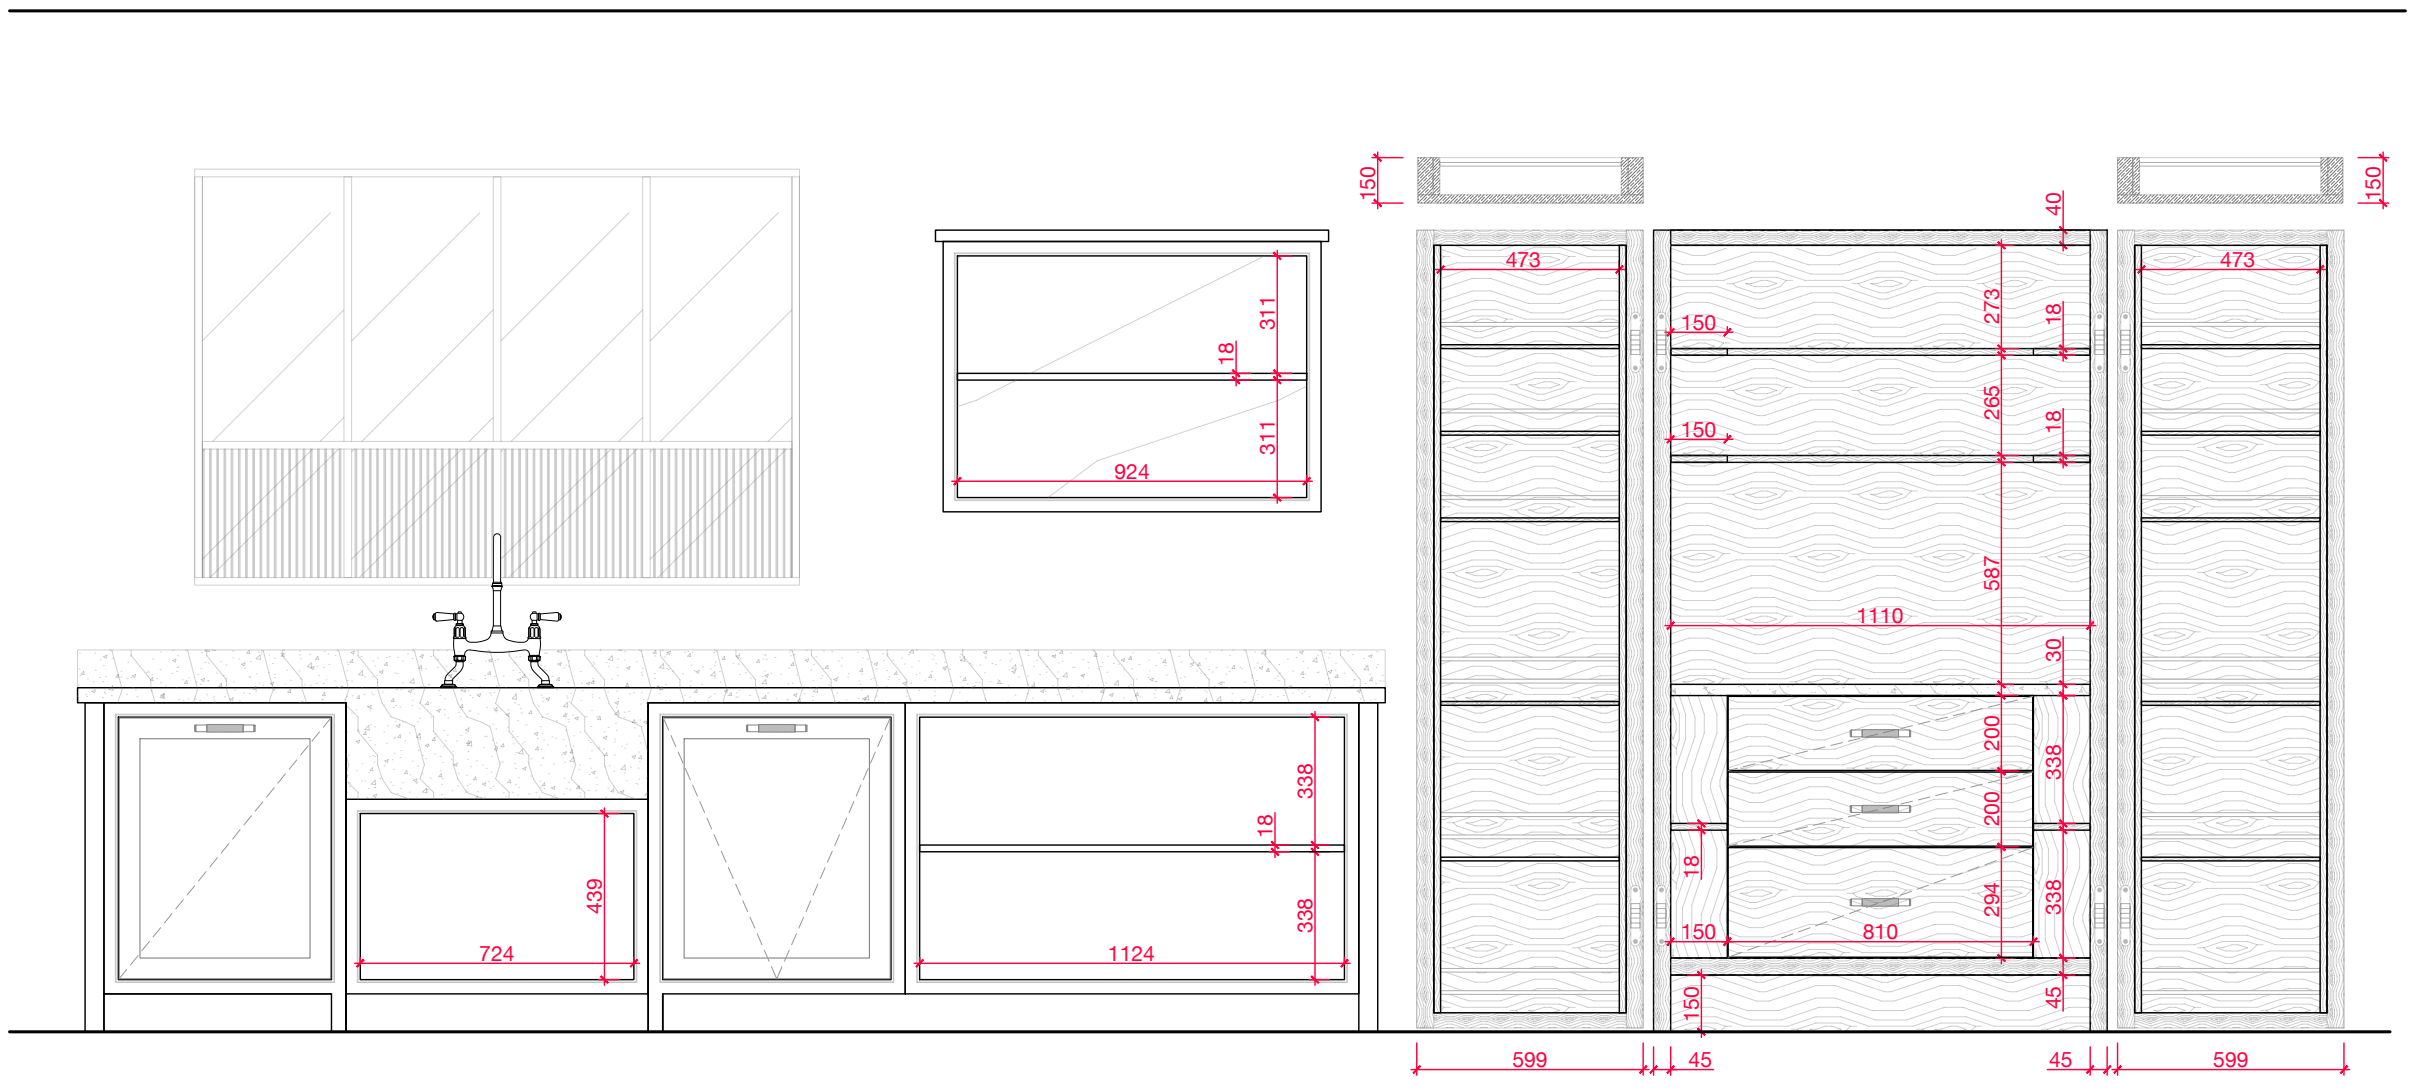

# HARLEY GREEN KITCHEN

PROJECT

ELEVATION A  
INTERNAL

TITLE

THE MAIN COMPANY  
DESIGN FOR

MARIA RITA  
DRAWN BY

1:20 @A3

SCALE

A 12.06.2024

REVISION

THE MAIN COMPANY  
(YORK) LTD

YO26 8BQ | 01423 330 451  
sales@maincompany.com

A ELEVATION  
INTERNAL









GENERAL NOTES

- ALL DIMENSIONS ARE IN MILLIMETERS UNLESS NOTED OTHERWISE
- ALL DIMENSIONS ARE SUBJECT TO VERIFICATION ON JOB SITE AND ADJUSTMENT TO FIT JOB CONDITIONS
- THIS IS AN ORIGINAL DESIGN AND MUST NOT BE RELEASED OR COPIED UNLESS APPLICABLE FEE HAS BEEN PAID OR JOB ORDER PLACED

© THE MAIN COMPANY (YORK) LTD

NOTES

- NOT FOR MANUFACTURE
- DESIGN INTENT ONLY

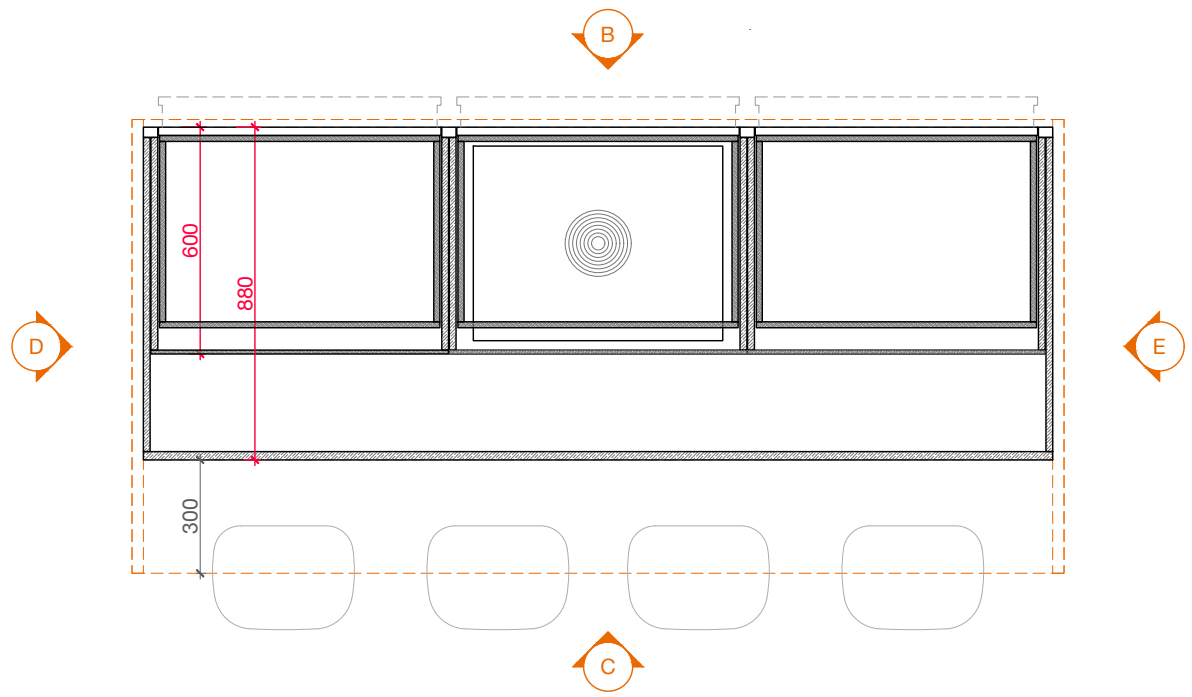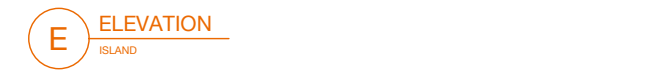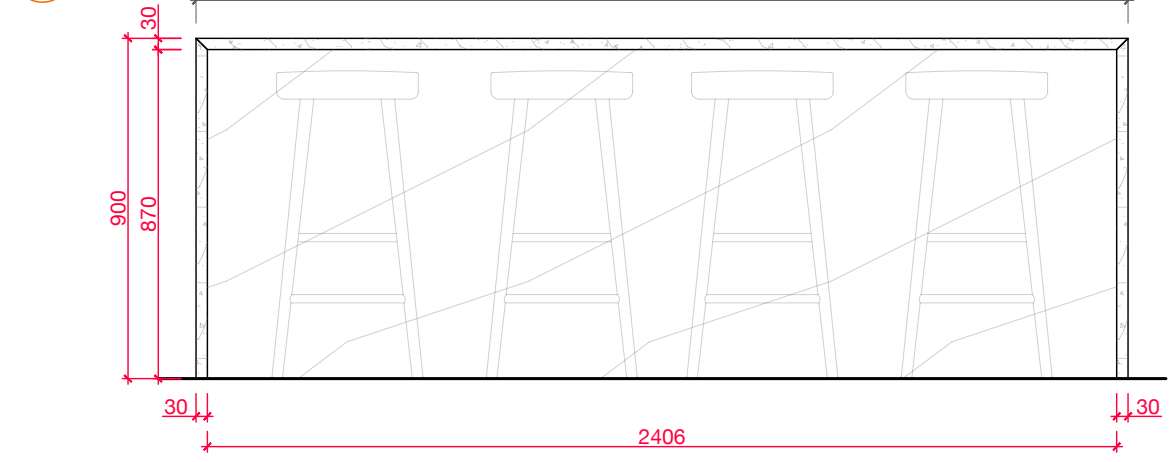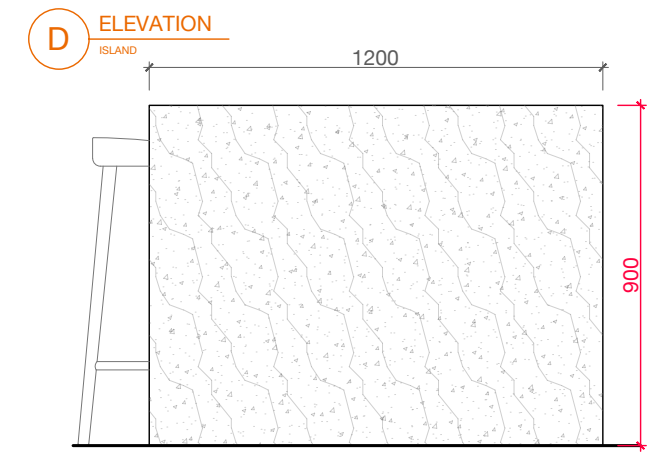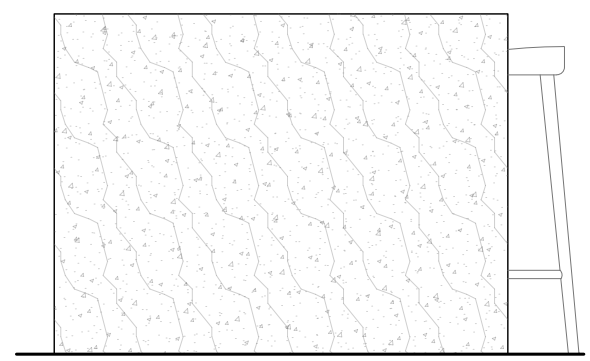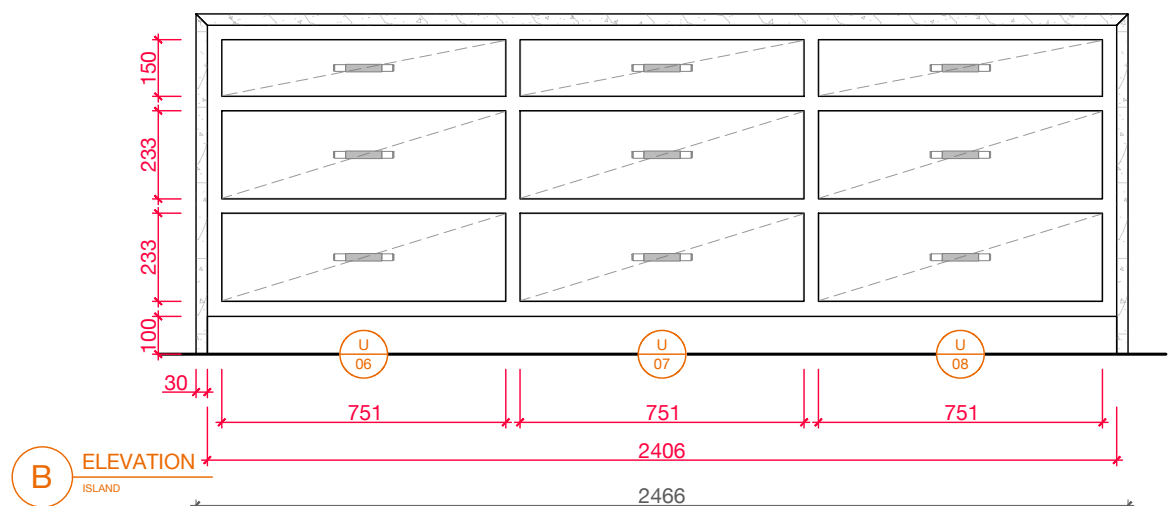

**HARLEY GREEN KITCHEN**

PROJECT

ISLAND  
TITLE

THE MAIN COMPANY  
DESIGN FOR

MARIA RITA  
DRAWN BY

1:20 @A3  
SCALE

A 12.06.2024  
REVISION

THE MAIN COMPANY (YORK) LTD  
YO26 8BQ | 01423 330 451  
sales@maincompany.com

