

THE MAIN COMPANY
ESTABLISHED 1978

/

DISPLAY ENGINEERED KITCHEN

PROJECT MANAGER
THE MAIN COMPANY

ISSUED FOR QUOTATION | REV_A

07.06.2024


GENERAL NOTES

- ALL DIMENSIONS ARE IN MILLIMETERS UNLESS NOTED OTHERWISE
- ALL DIMENSIONS ARE SUBJECT TO VERIFICATION ON JOB SITE AND ADJUSTMENT TO FIT JOB CONDITIONS
- THIS IS AN ORIGINAL DESIGN AND MUST NOT BE RELEASED OR COPIED UNLESS APPLICABLE FEE HAS BEEN PAID OR JOB ORDER PLACED

© THE MAIN COMPANY (YORK) LTD

NOTES

- NOT FOR MANUFACTURE
- DESIGN INTENT ONLY

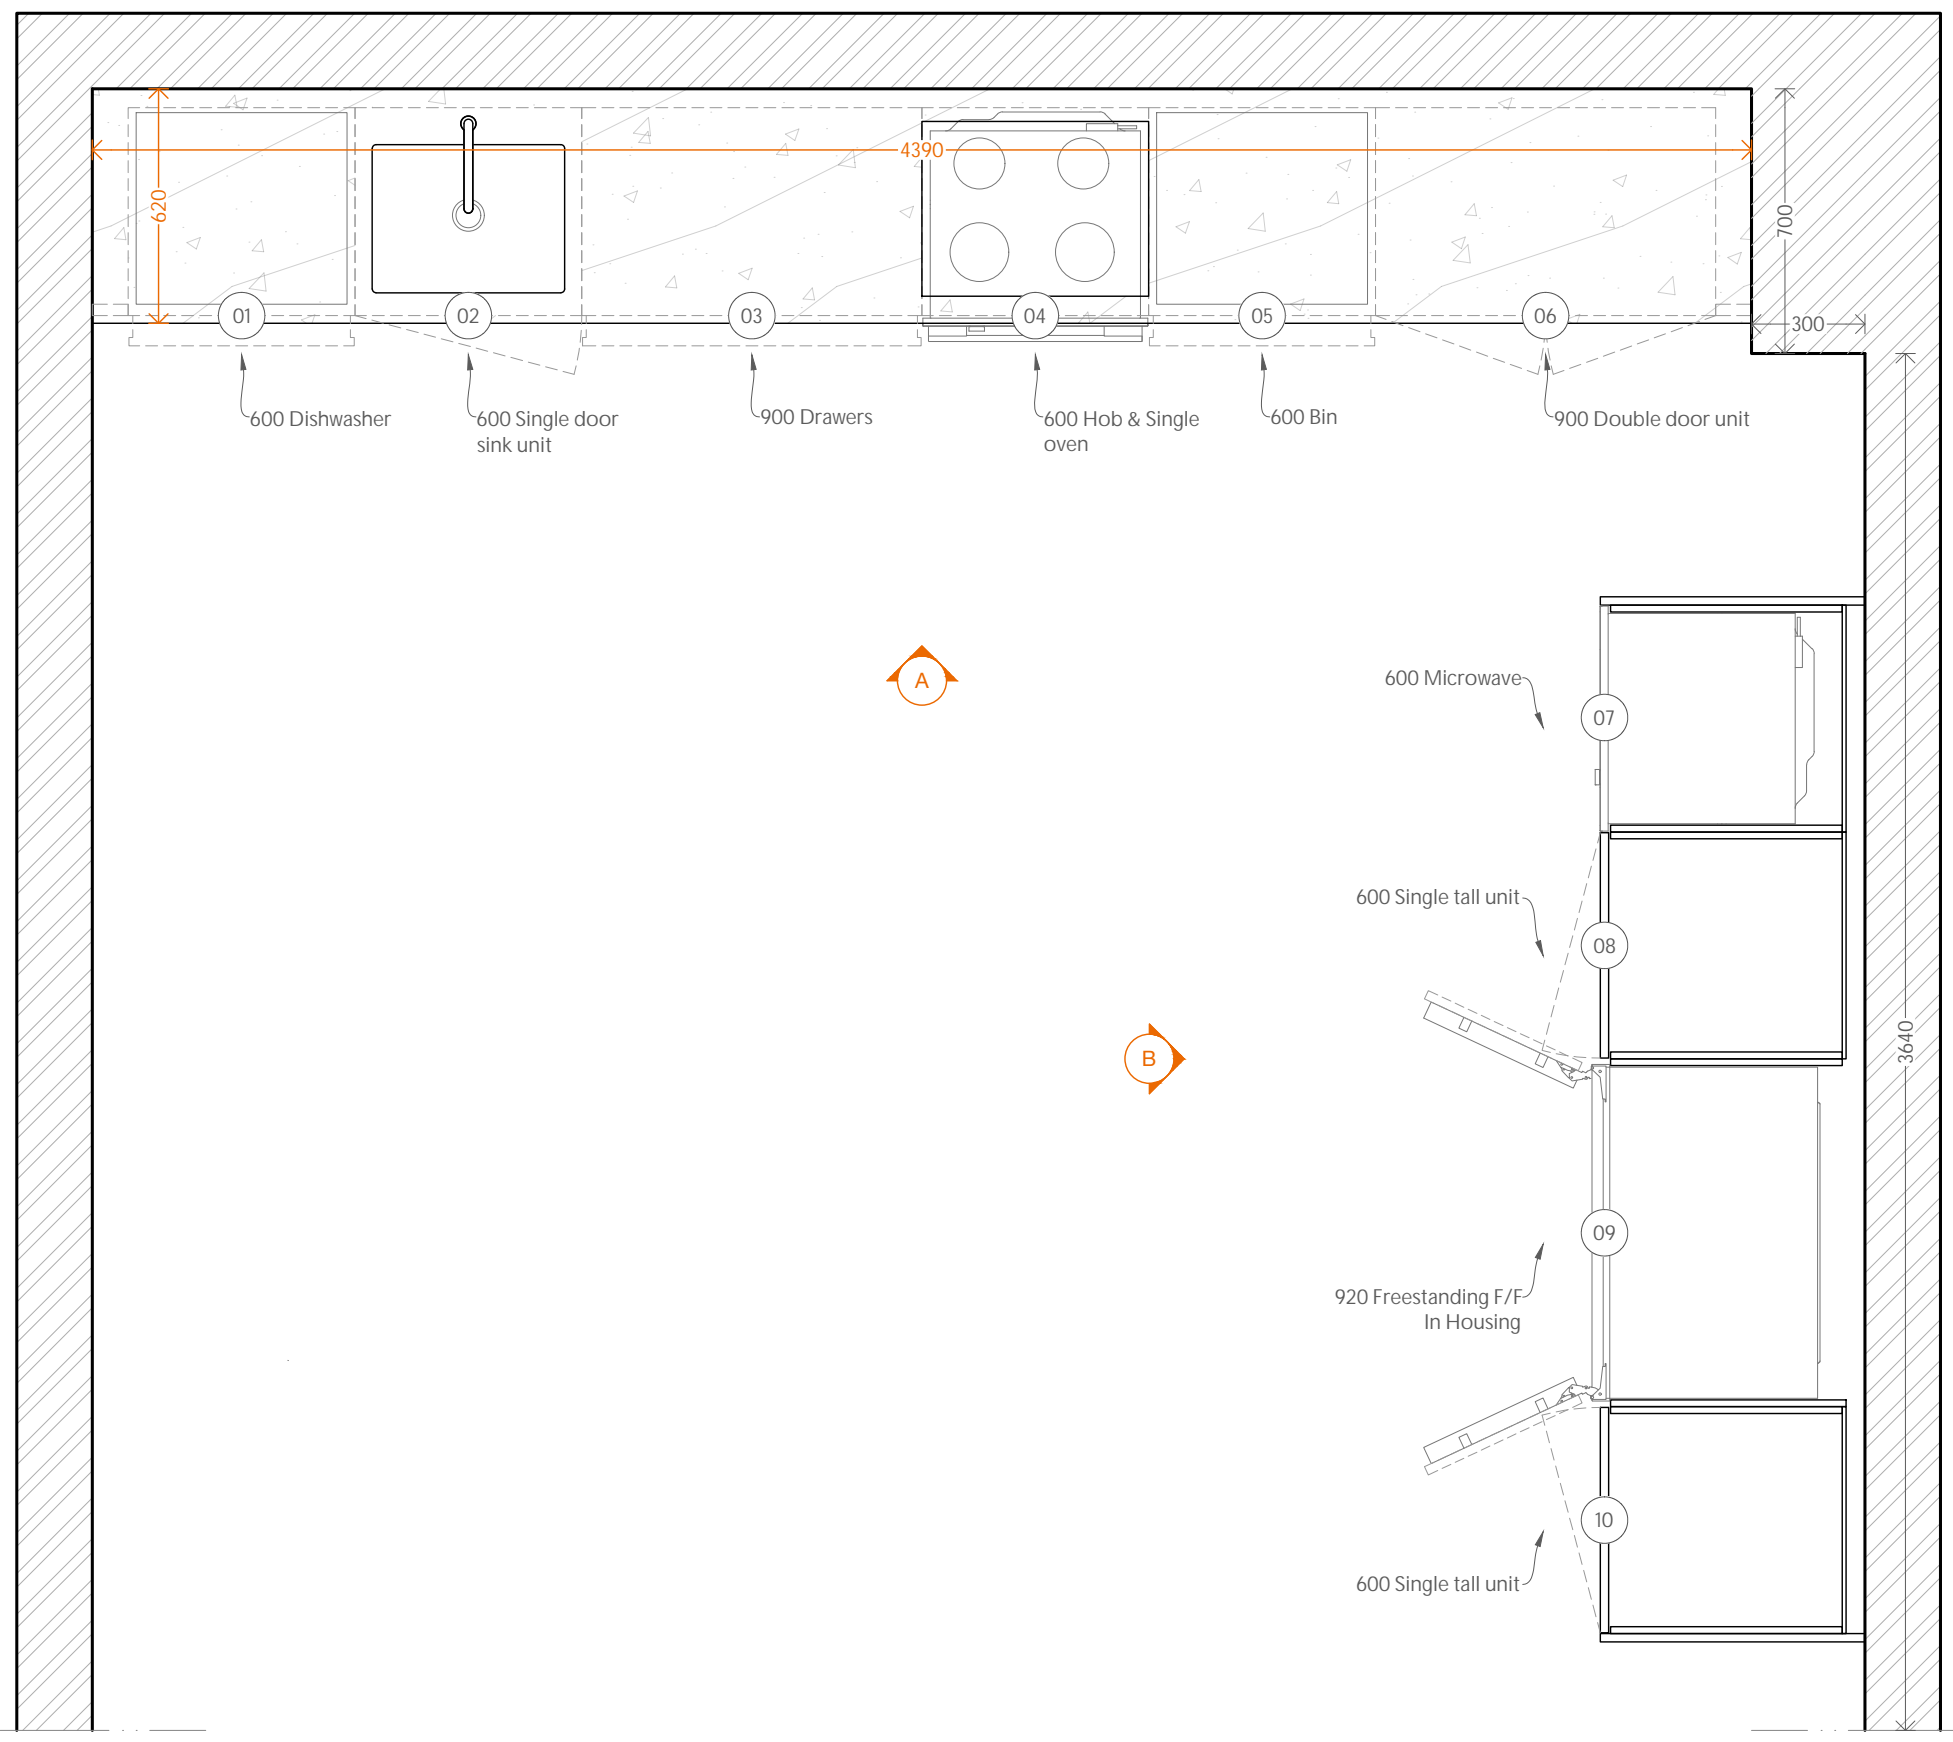

DISPLAY ENGINEERED KITCHEN

PROJECT

PLAN
TITLE

THE MAIN COMPANY
DESIGN FOR


MARIA RITA
DRAWN BY

1:20 @A3
SCALE


A 07.06.2024
REVISION

THE MAIN COMPANY (YORK) LTD
YO26 8BQ | 01423 330 451
sales@maincompany.com



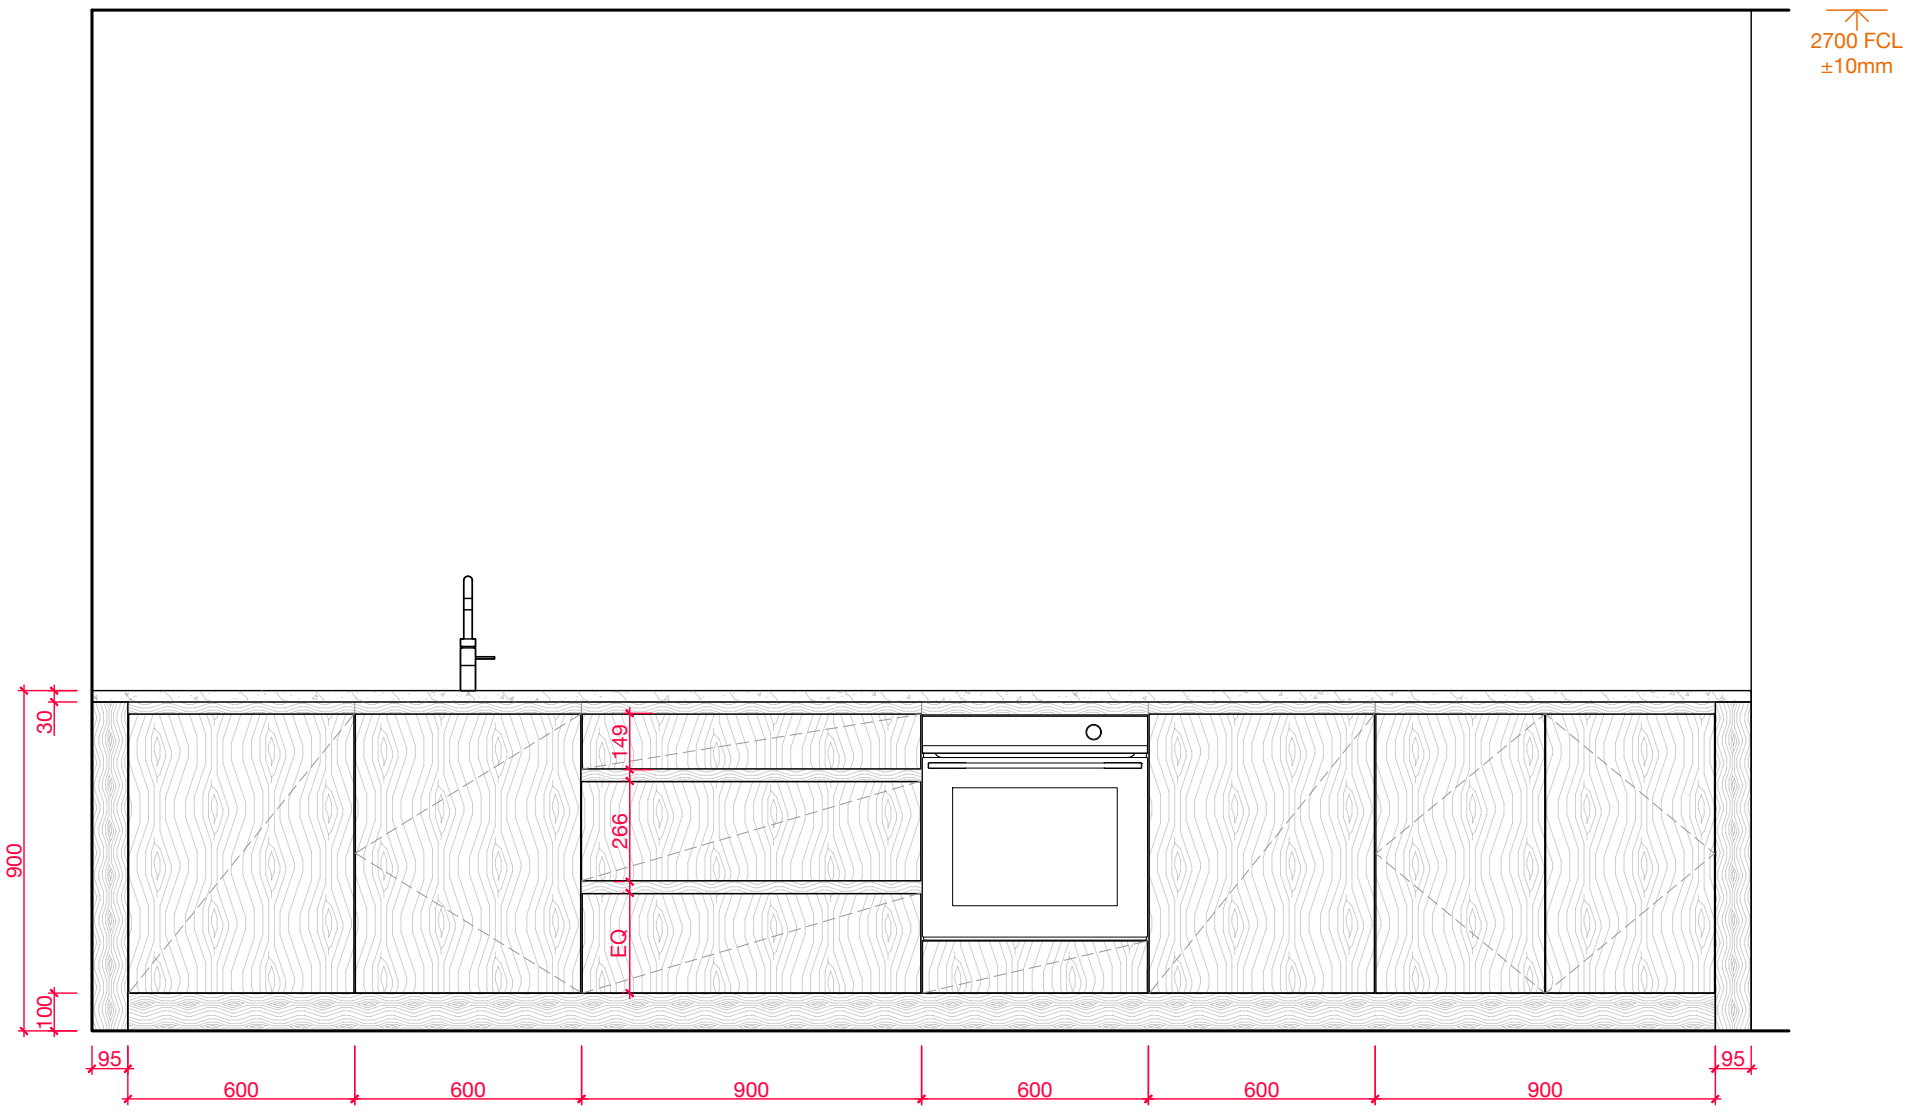

A ELEVATION
EXTERNAL

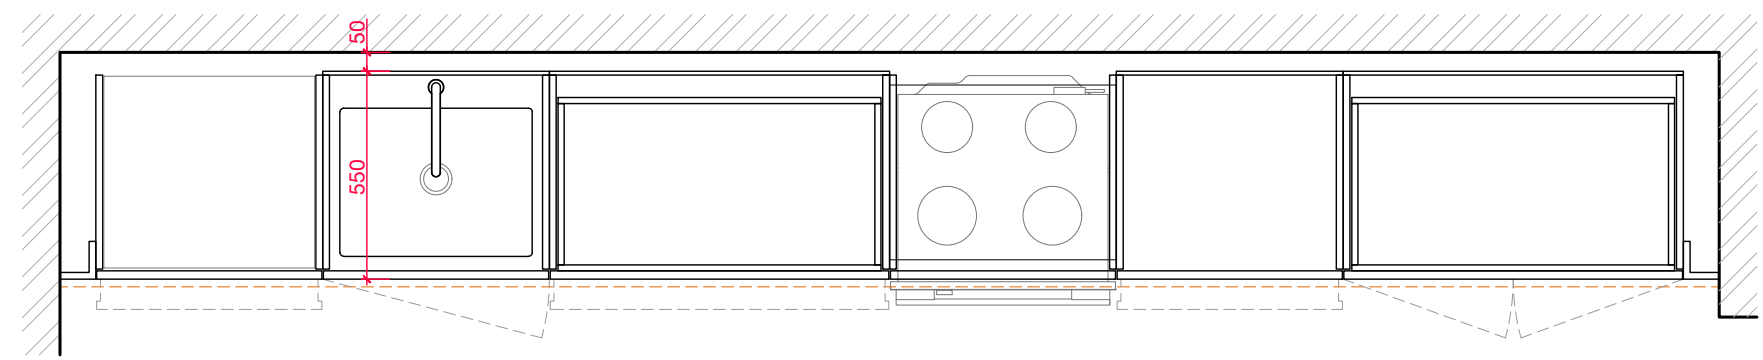

A PLAN
IN FRAMES KITCHEN

GENERAL NOTES

- ALL DIMENSIONS ARE IN MILLIMETERS UNLESS NOTED OTHERWISE
- ALL DIMENSIONS ARE SUBJECT TO VERIFICATION ON JOB SITE AND ADJUSTMENT TO FIT JOB CONDITIONS
- THIS IS AN ORIGINAL DESIGN AND MUST NOT BE RELEASED OR COPIED UNLESS APPLICABLE FEE HAS BEEN PAID OR JOB ORDER PLACED

© THE MAIN COMPANY (YORK) LTD

NOTES

- NOT FOR MANUFACTURE
- DESIGN INTENT ONLY

DISPLAY ENGINEERED KITCHEN

PROJECT

ELEVATION A
TITLE

THE MAIN COMPANY
DESIGN FOR

MARIA RITA
DRAWN BY

1:20 @A3
SCALE

A 07.06.2024
REVISION

THE MAIN COMPANY (YORK) LTD
YO26 8BQ | 01423 330 451
sales@maincompany.com



GENERAL NOTES


- ALL DIMENSIONS ARE IN MILLIMETERS UNLESS NOTED OTHERWISE
- ALL DIMENSIONS ARE SUBJECT TO VERIFICATION ON JOB SITE AND ADJUSTMENT TO FIT JOB CONDITIONS
- THIS IS AN ORIGINAL DESIGN AND MUST NOT BE RELEASED OR COPIED UNLESS APPLICABLE FEE HAS BEEN PAID OR JOB ORDER PLACED

© THE MAIN COMPANY (YORK) LTD


NOTES

- NOT FOR MANUFACTURE
- DESIGN INTENT ONLY


↑
2700 FCL
±10mm

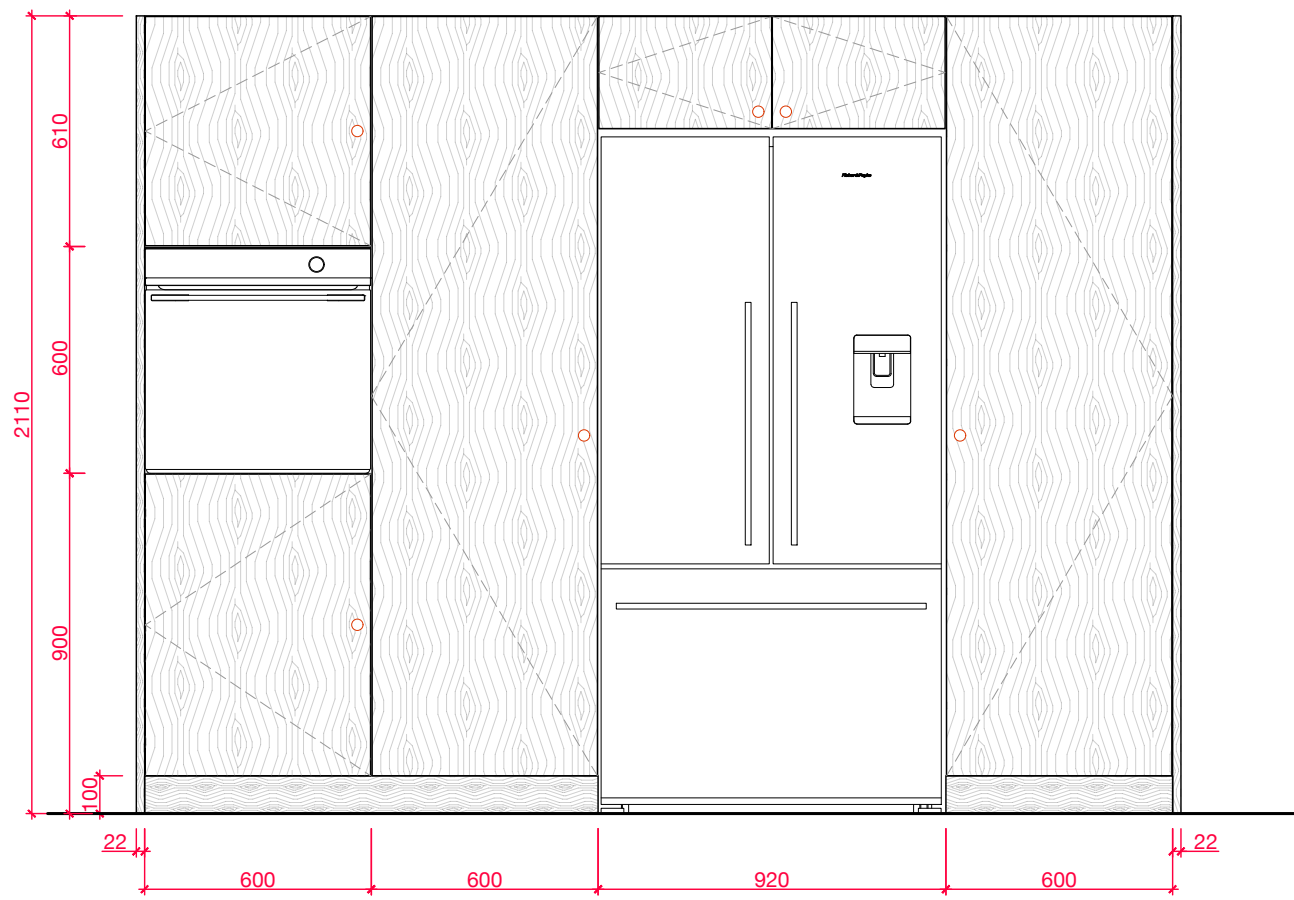

B ELEVATION
EXTERNAL

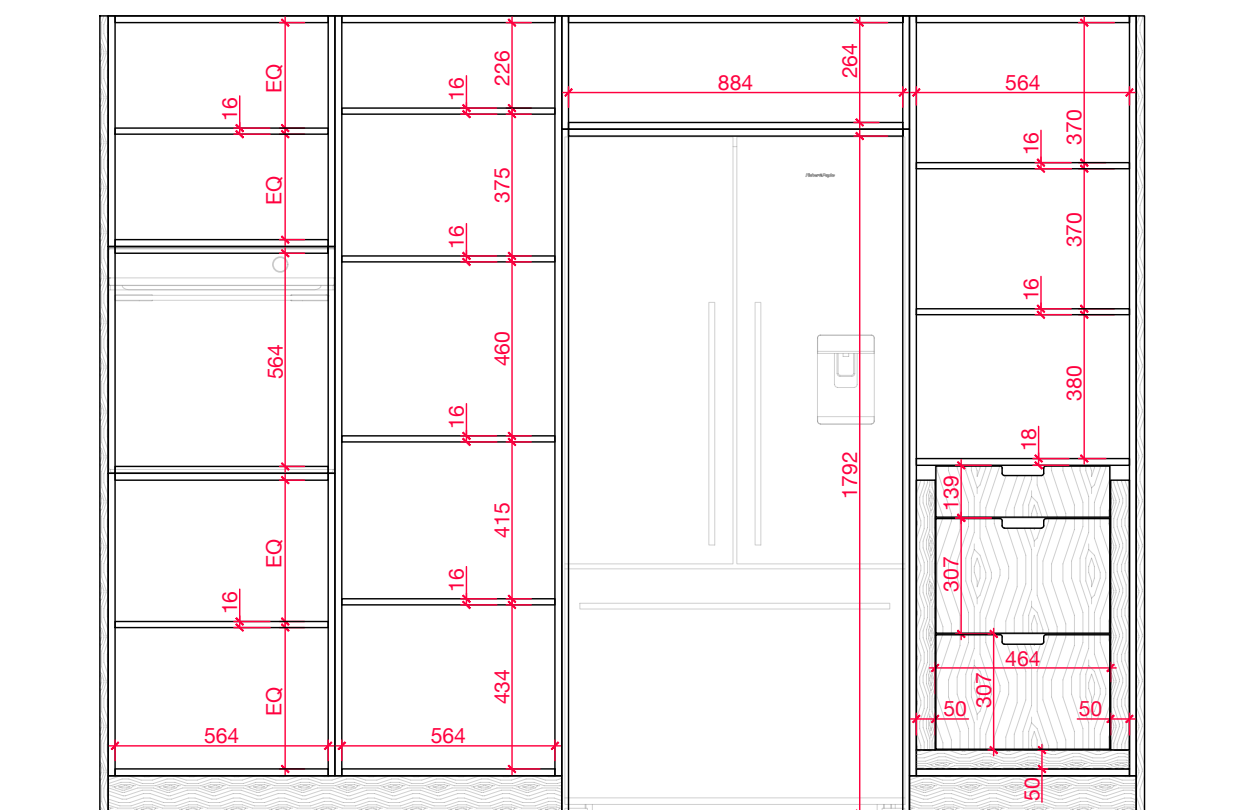

B ELEVATION
INTERNAL

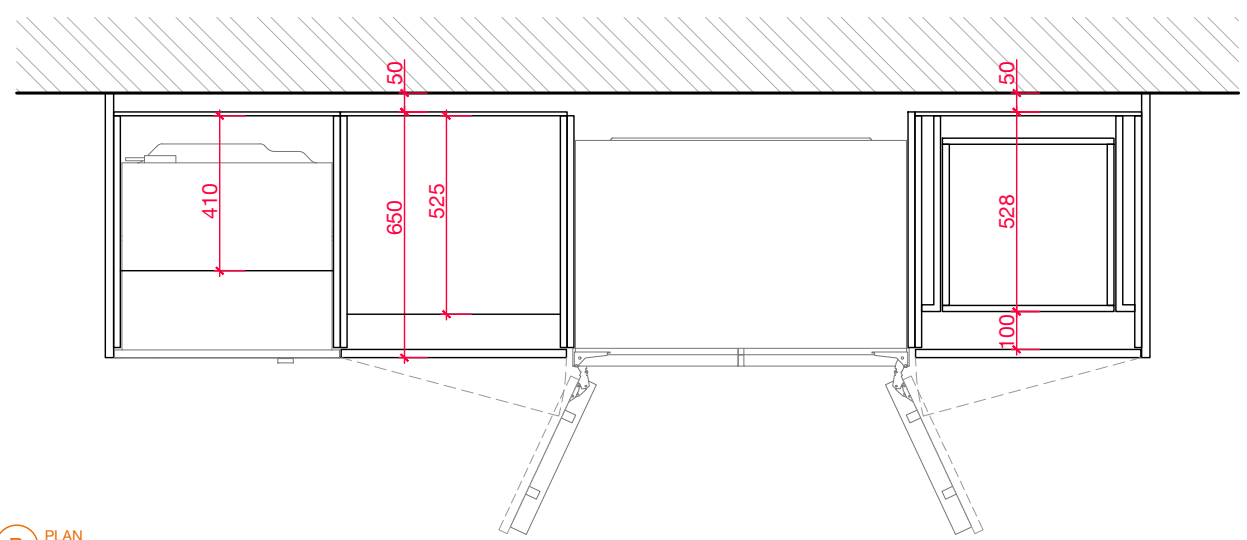

B PLAN
IN FRAME KITCHEN

DISPLAY ENGINEERED KITCHEN

PROJECT

ELEVATION B
TITLE

THE MAIN COMPANY
DESIGN FOR

MARIA RITA
DRAWN BY

1:20 @A3
SCALE

A 07.06.2024
REVISION

THE MAIN COMPANY
(YORK) LTD
YO26 8BQ | 01423 330 451
sales@maincompany.com

