

THE MAIN COMPANY
ESTABLISHED 1978


/

YORKSHIRE SHOWROOM 2

PROJECT MANAGER
JULIA DALE

ISSUED FOR QUOTATION | REV_A

12.01.2023

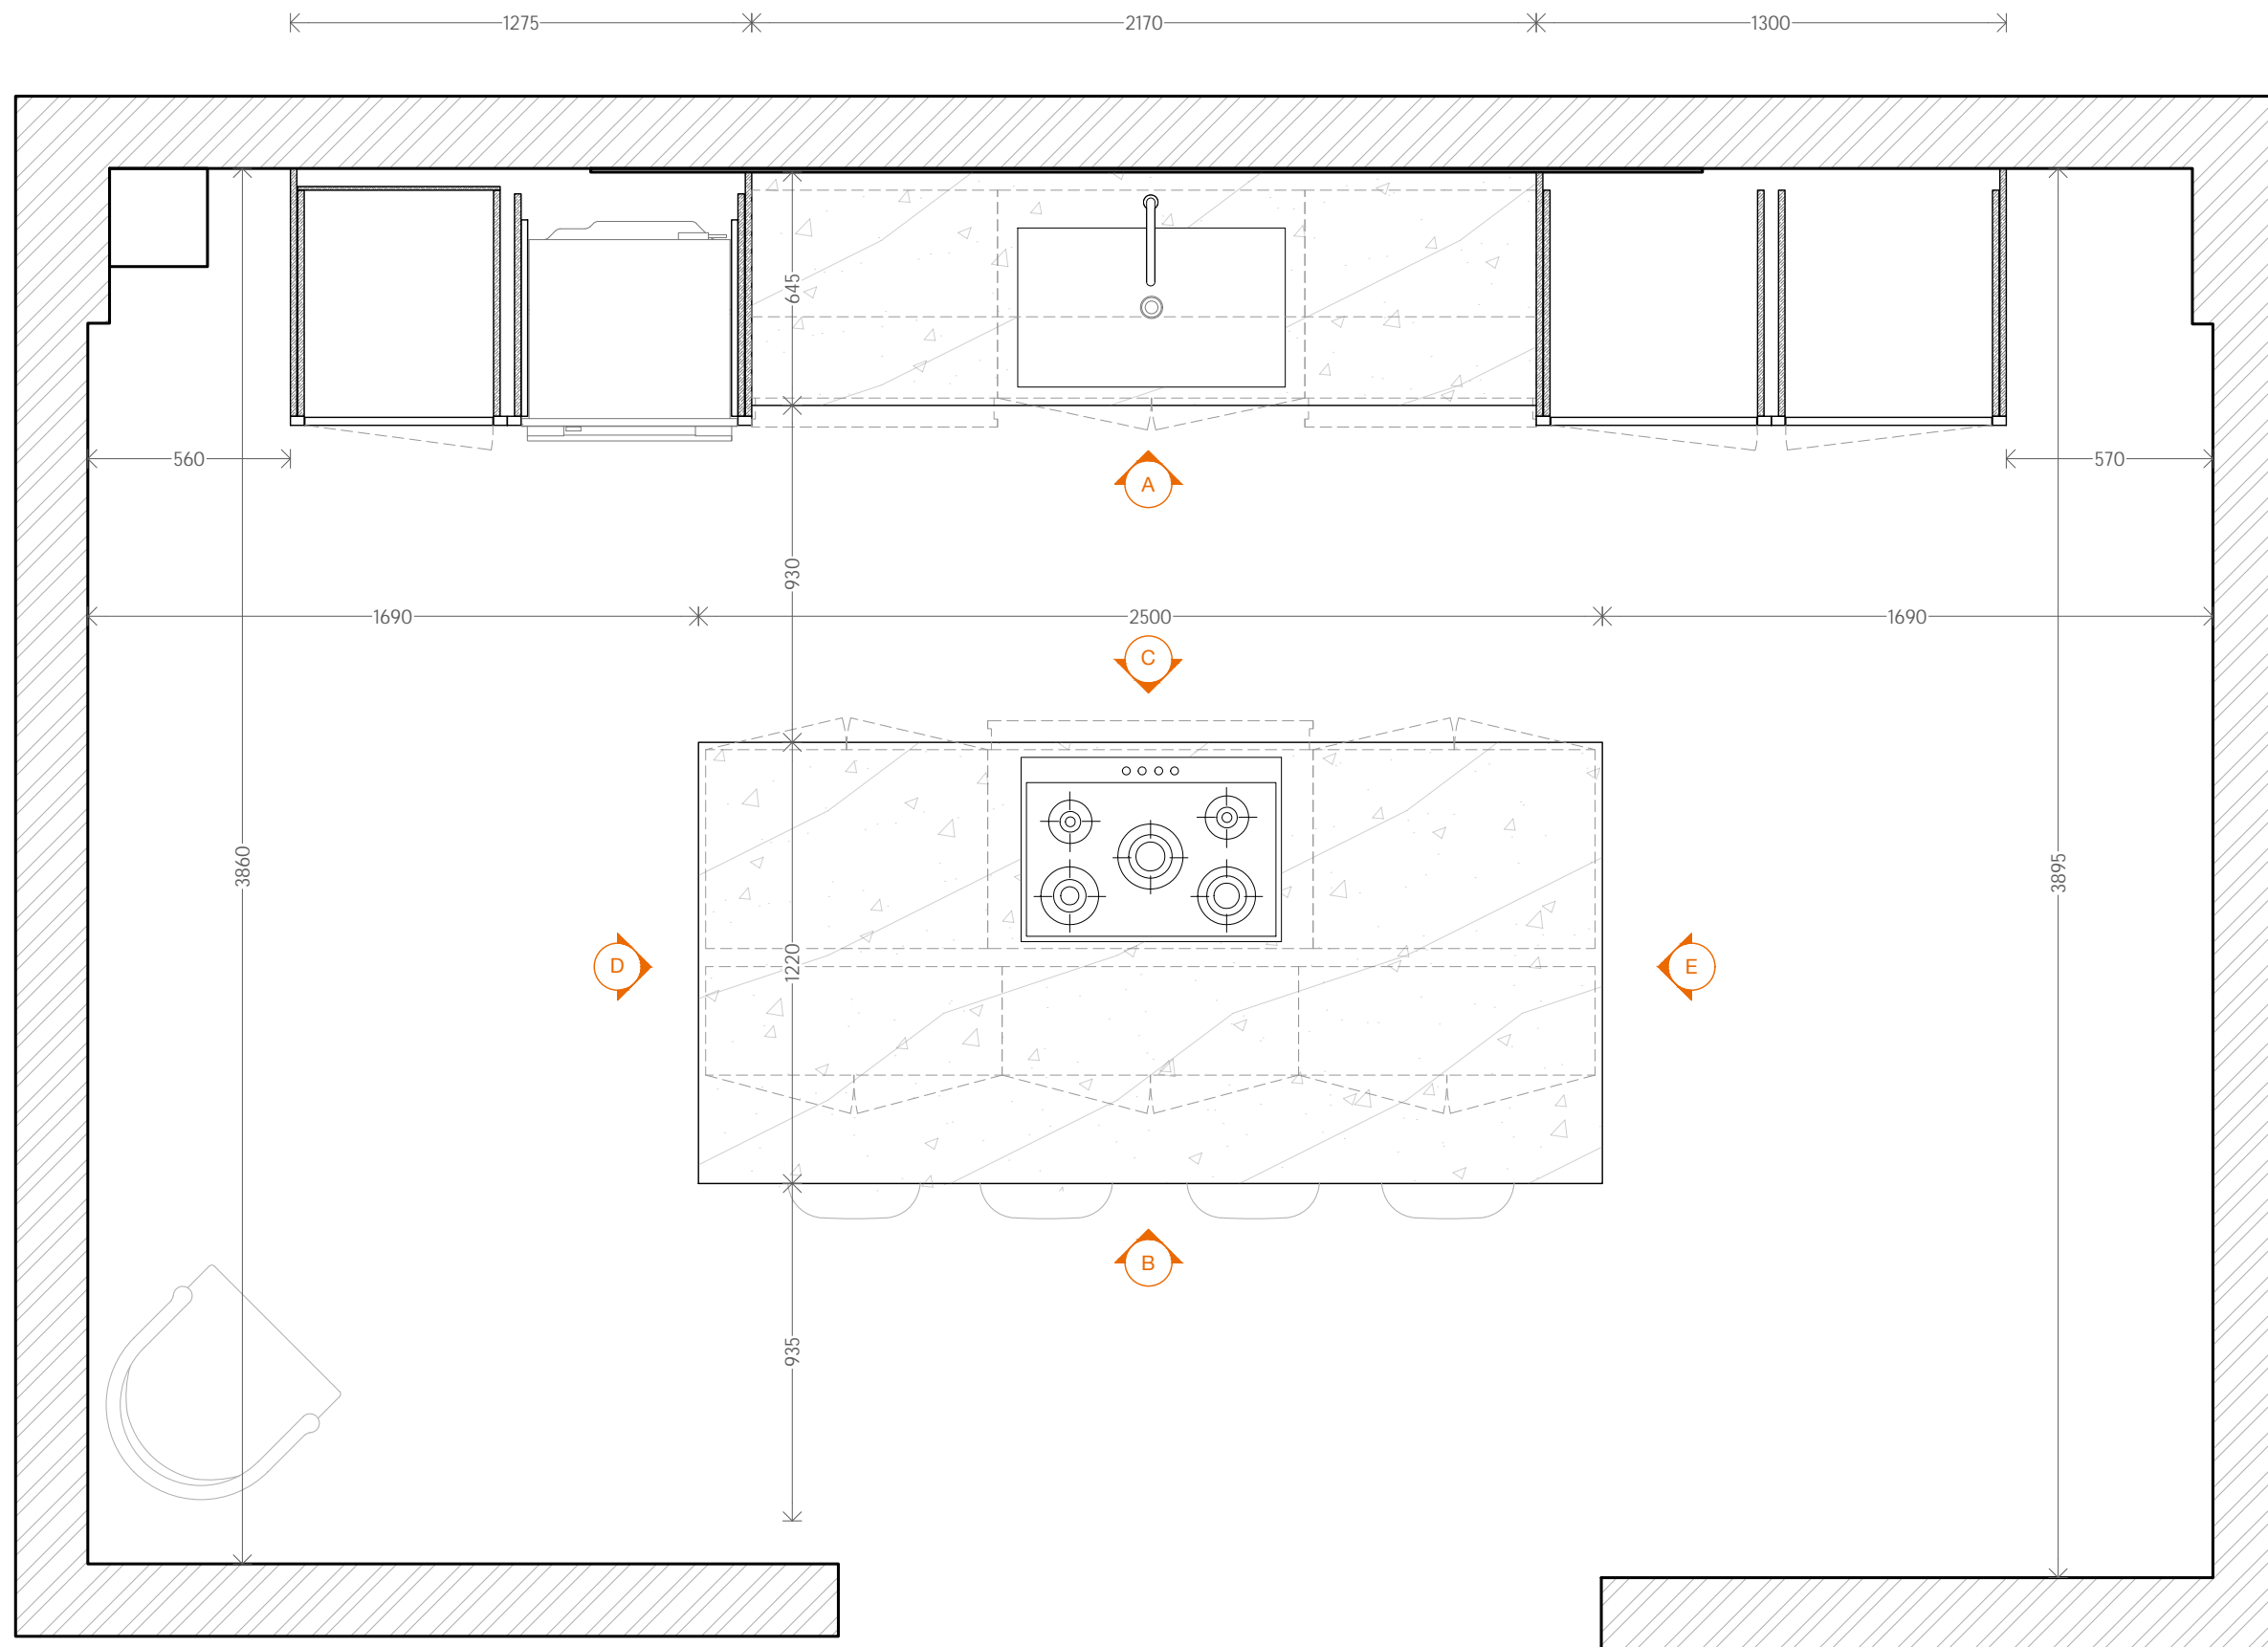

GENERAL NOTES

- ALL DIMENSIONS ARE IN MILLIMETERS UNLESS NOTED OTHERWISE
- ALL DIMENSIONS ARE SUBJECT TO VERIFICATION ON JOB SITE AND ADJUSTMENT TO FIT JOB CONDITIONS
- THIS IS AN ORIGINAL DESIGN AND MUST NOT BE RELEASED OR COPIED UNLESS APPLICABLE FEE HAS BEEN PAID OR JOB ORDER PLACED

© THE MAIN COMPANY (YORK) LTD

NOTES

- NOT FOR MANUFACTURE
- DESIGN INTENT ONLY

YORKSHIRE SHOWROOM 2

PROJECT

KITCHEN

TITLE

MAIN COMPANY

DESIGN FOR

LAUREN STRONG

DRAWN BY

1:20 @A3

SCALE

A 12.01.2023

REVISION

THE MAIN COMPANY (YORK) LTD

YO26 8BQ | 01423 330 451
sales@maincompany.com



GENERAL NOTES

- ALL DIMENSIONS ARE IN MILLIMETERS UNLESS NOTED OTHERWISE
- ALL DIMENSIONS ARE SUBJECT TO VERIFICATION ON JOB SITE AND ADJUSTMENT TO FIT JOB CONDITIONS
- THIS IS AN ORIGINAL DESIGN AND MUST NOT BE RELEASED OR COPIED UNLESS APPLICABLE FEE HAS BEEN PAID OR JOB ORDER PLACED

© THE MAIN COMPANY (YORK) LTD

NOTES

- NOT FOR MANUFACTURE
- DESIGN INTENT ONLY

YORKSHIRE SHOWROOM 2

PROJECT

KITCHEN
TITLE


MAIN COMPANY
DESIGN FOR

LAUREN STRONG
DRAWN BY


1:20 @A3
SCALE

A 12.01.2023
REVISION


THE MAIN COMPANY (YORK) LTD
YO26 8BQ | 01423 330 451
sales@maincompany.com

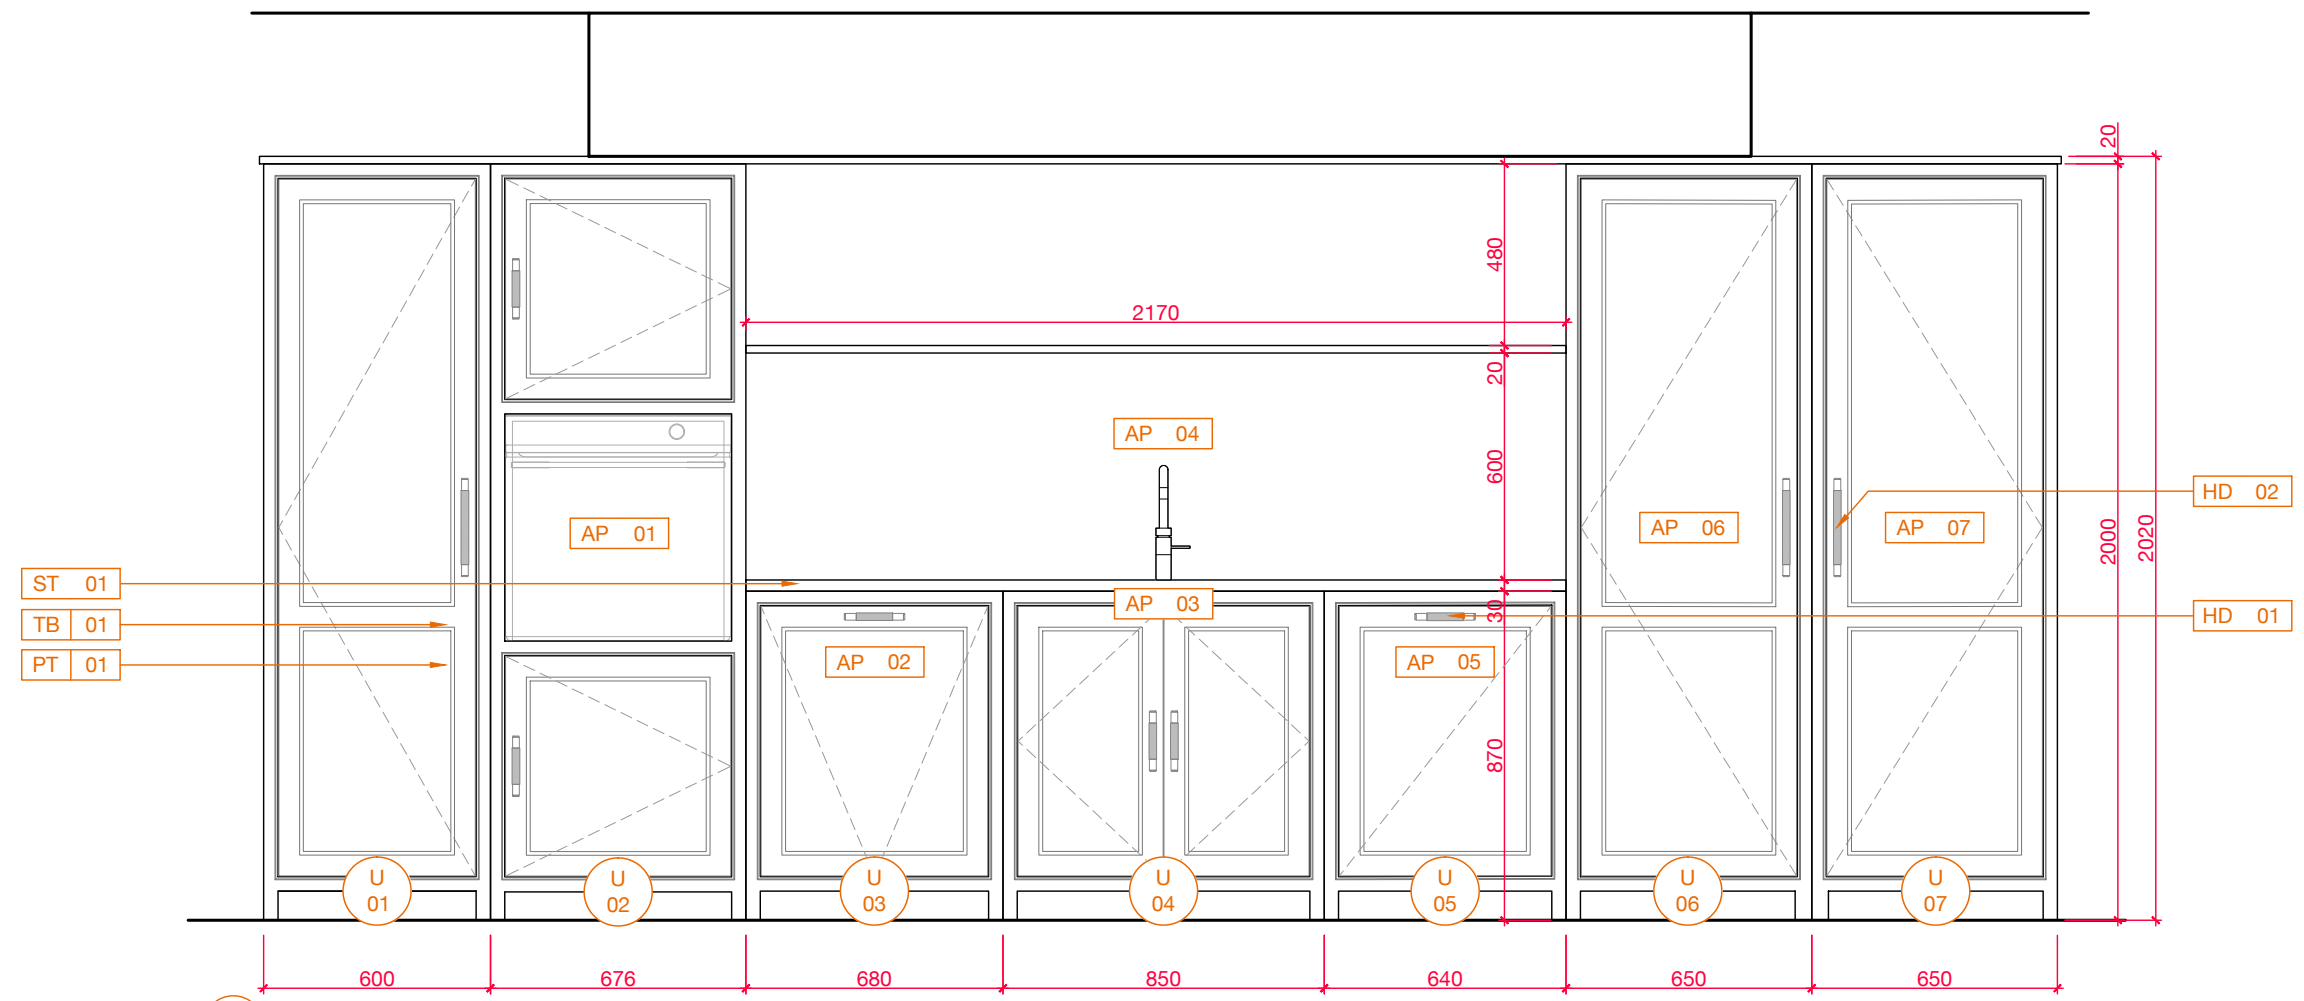


A ELEVATION
EXTERNAL

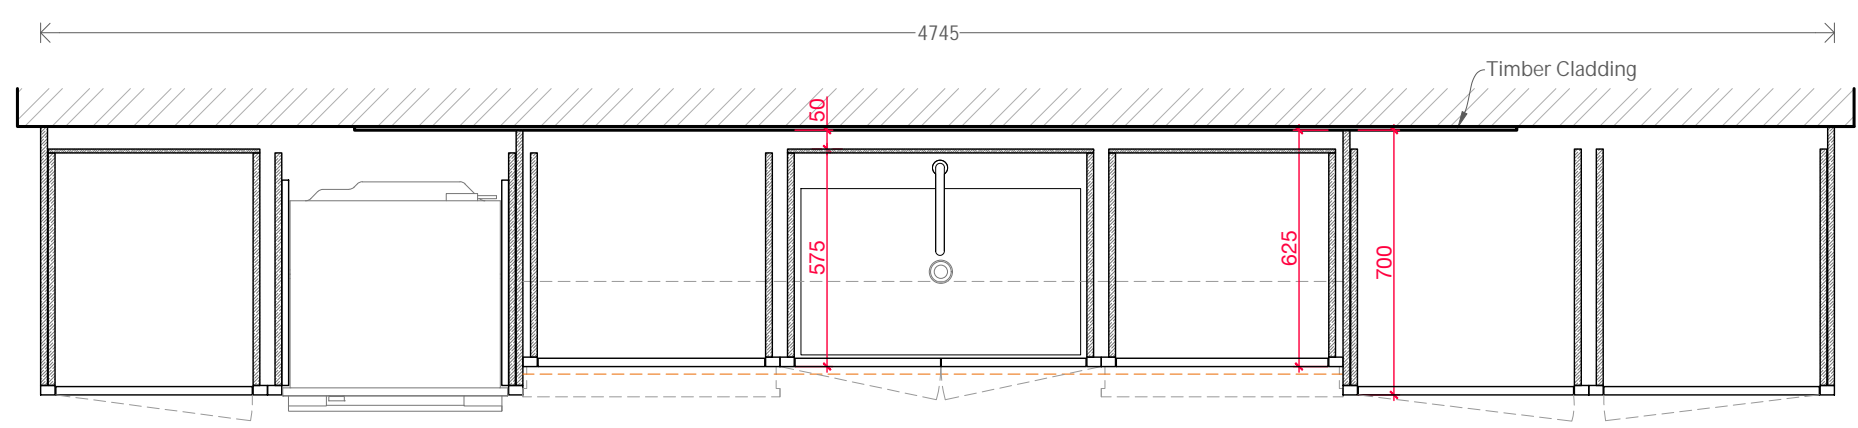


A PLAN
KITCHEN

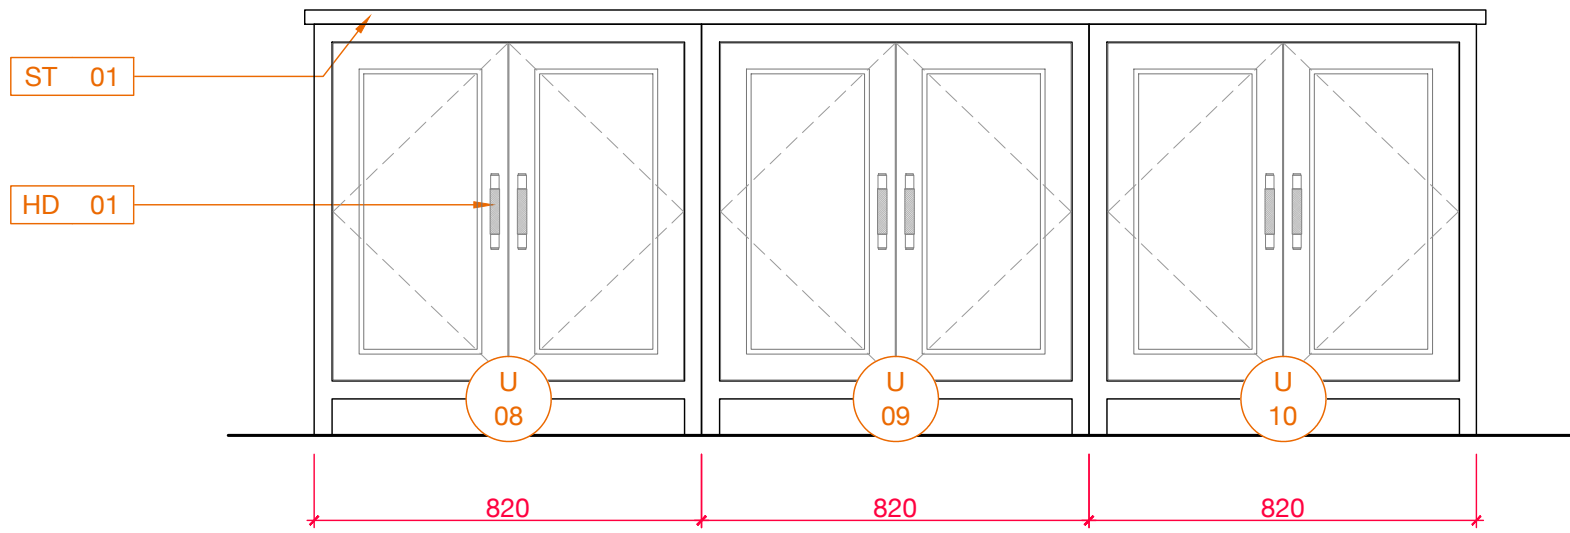


B ELEVATION
EXTERNAL

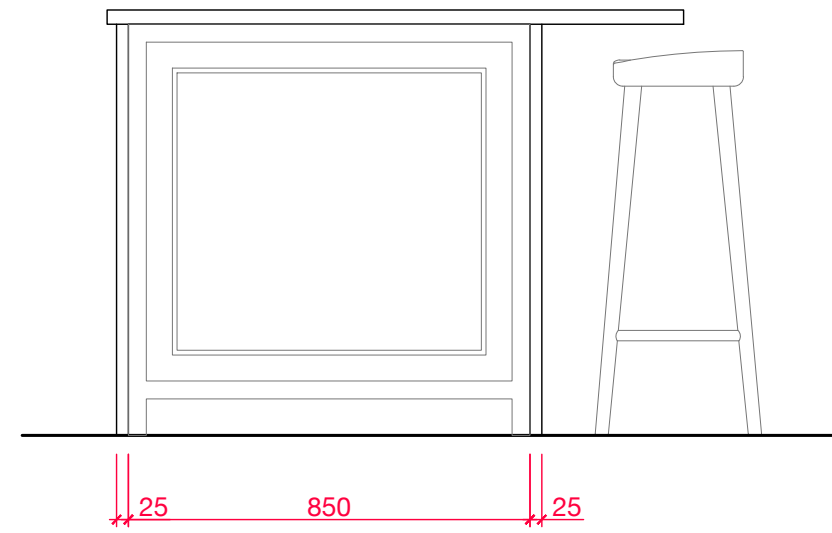


D ELEVATION
EXTERNAL

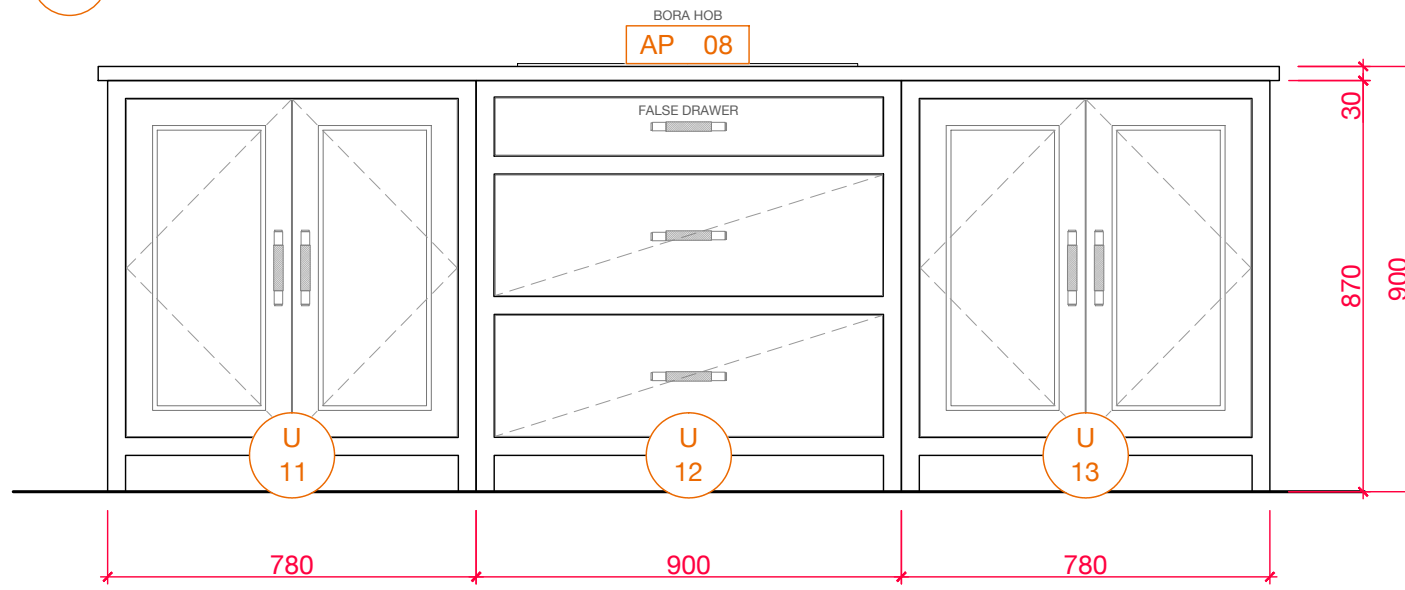

C ELEVATION
EXTERNAL

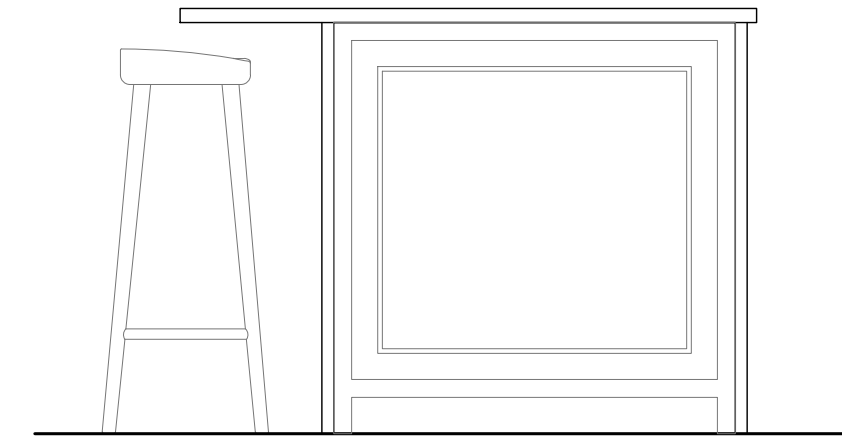

C ELEVATION
EXTERNAL

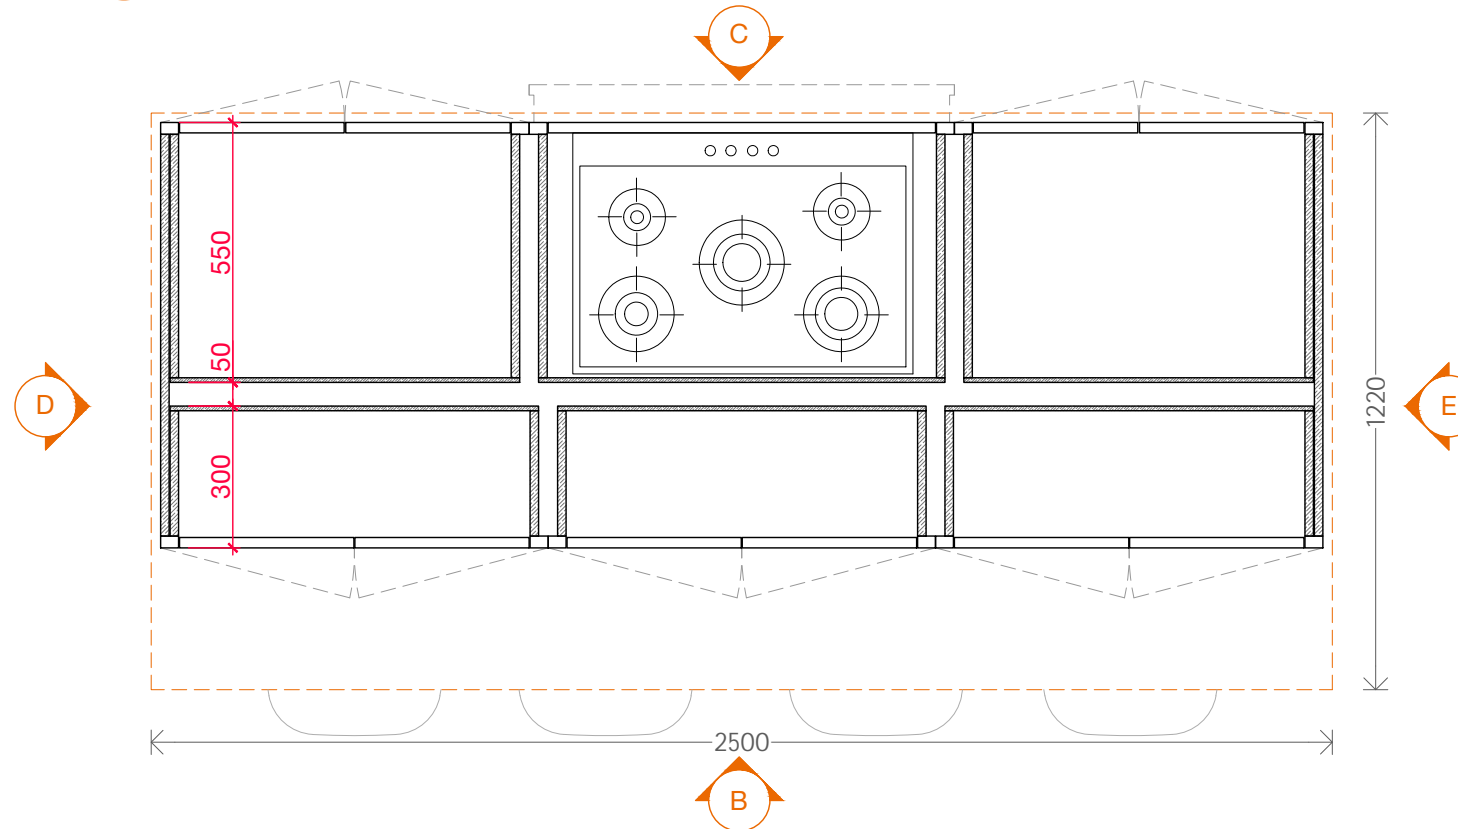

GENERAL NOTES
 • ALL DIMENSIONS ARE IN MILLIMETERS UNLESS NOTED OTHERWISE
 • ALL DIMENSIONS ARE SUBJECT TO VERIFICATION ON JOB SITE AND ADJUSTMENT TO FIT JOB CONDITIONS
 • THIS IS AN ORIGINAL DESIGN AND MUST NOT BE RELEASED OR COPIED UNLESS APPLICABLE FEE HAS BEEN PAID OR JOB ORDER PLACED
 © THE MAIN COMPANY (YORK) LTD

NOTES
 - NOT FOR MANUFACTURE
 - DESIGN INTENT ONLY

YORKSHIRE SHOWROOM 2

PROJECT

KITCHEN
TITLE

MAIN COMPANY
DESIGN FOR

LAUREN STRONG
DRAWN BY

1:16 @A3
SCALE

A 12.01.2023
REVISION

THE MAIN COMPANY (YORK) LTD
 YO26 8BQ | 01423 330 451
 sales@maincompany.com

