


LIVID KITCHEN

PROJECT MANAGER
JULIA DALE

ISSUED FOR QUOTATION | REV_A
30.04.2025

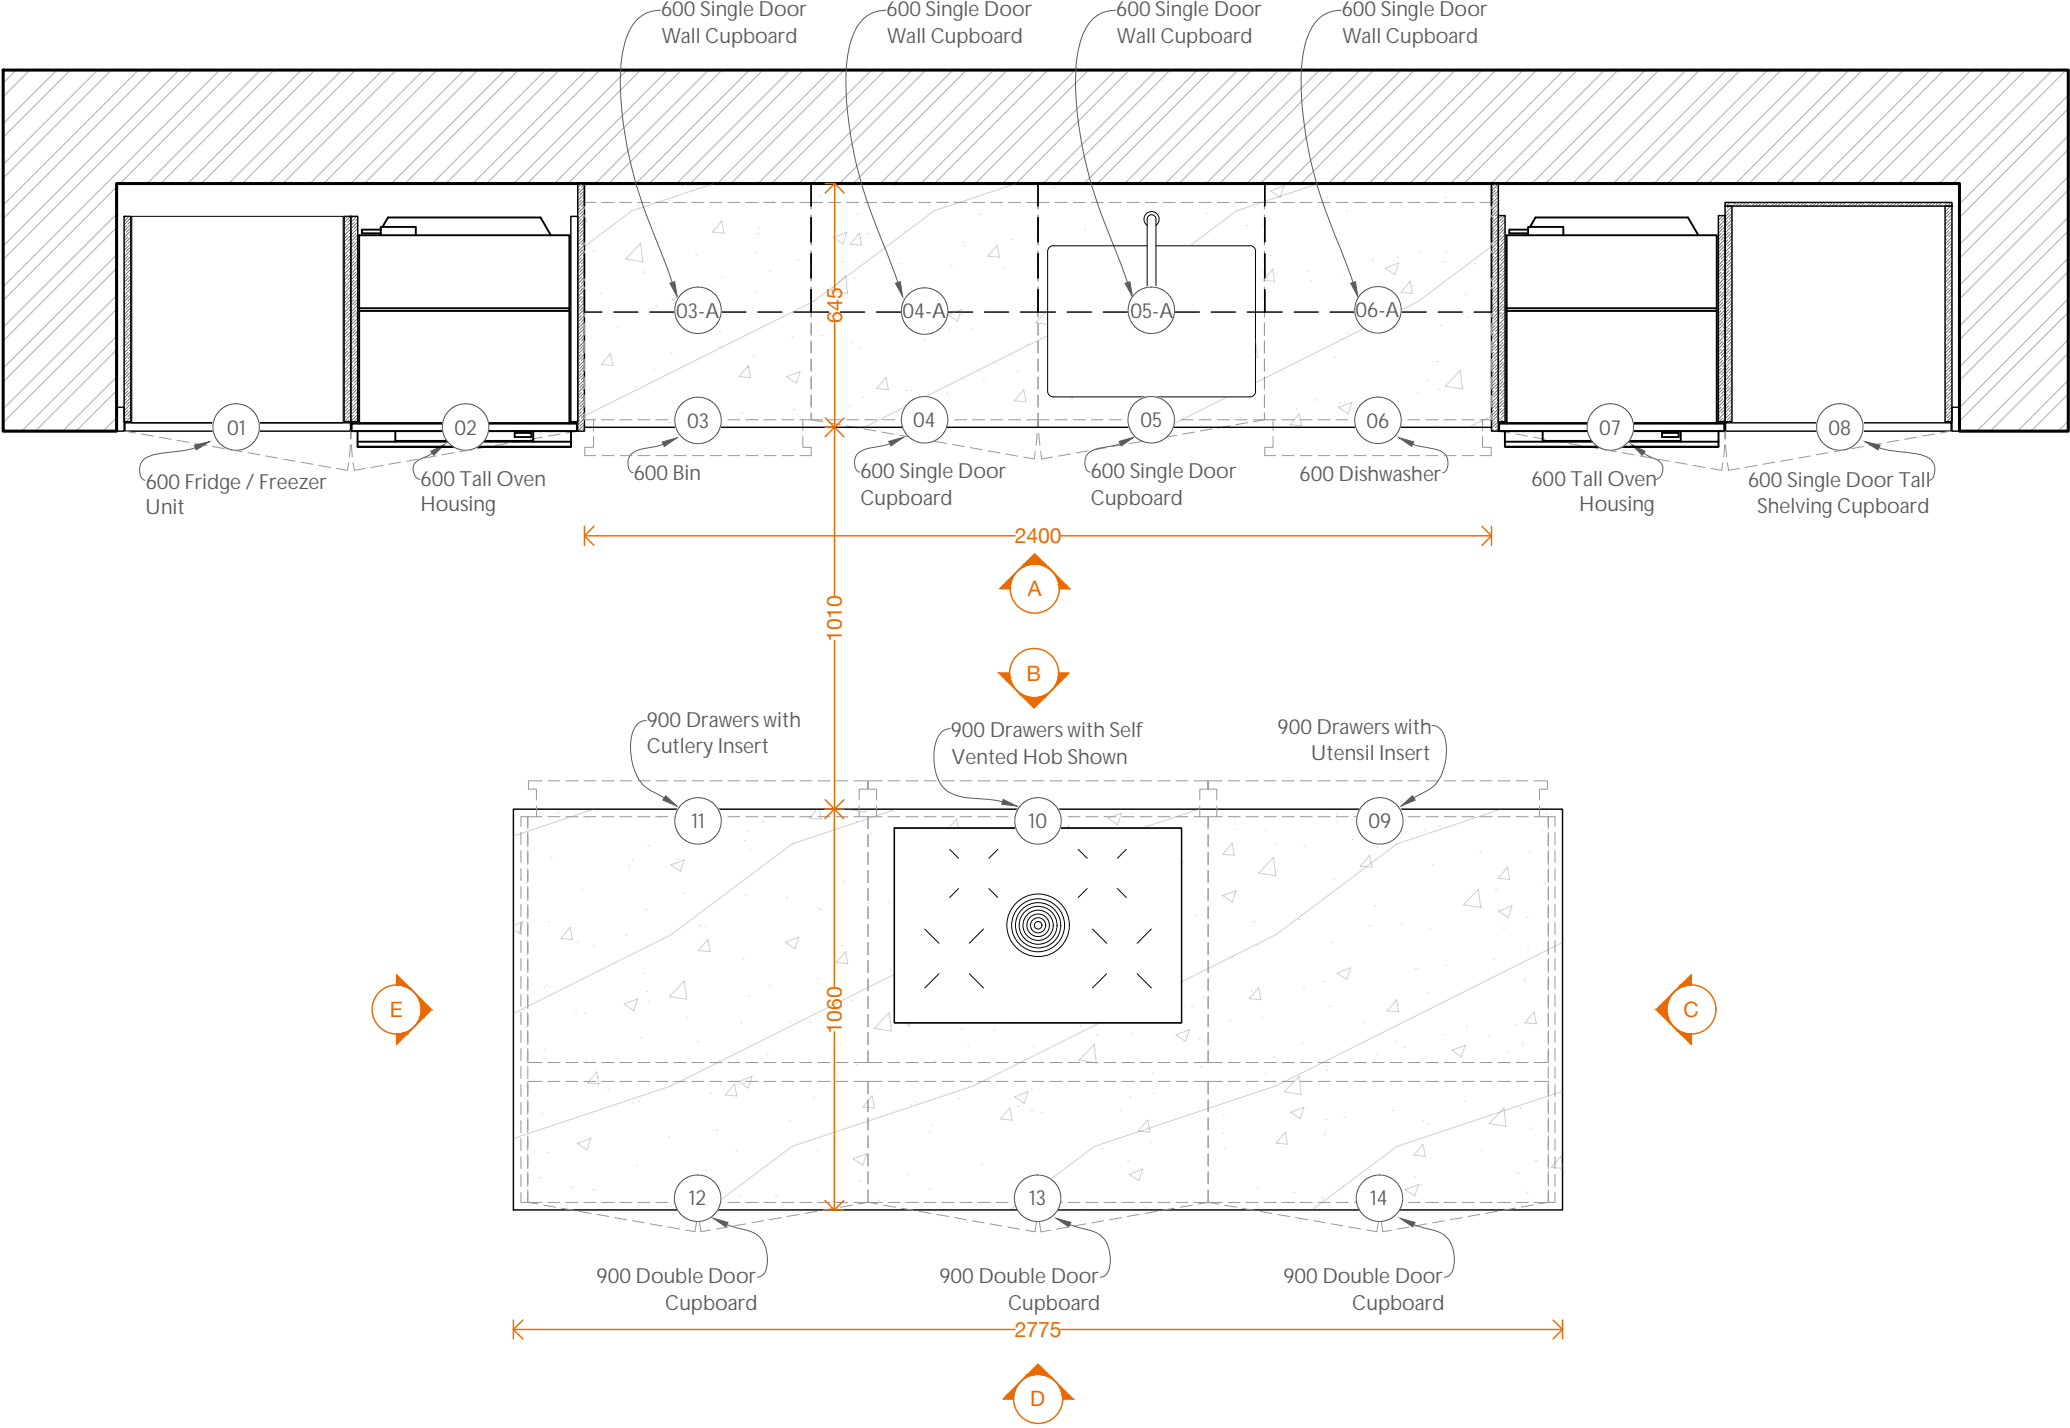

GENERAL NOTES

- ALL DIMENSIONS ARE IN MILLIMETERS UNLESS NOTED OTHERWISE
- ALL DIMENSIONS ARE SUBJECT TO VERIFICATION ON JOB SITE AND ADJUSTMENT TO FIT JOB CONDITIONS
- THIS IS AN ORIGINAL DESIGN AND MUST NOT BE RELEASED OR COPIED UNLESS APPLICABLE FEE HAS BEEN PAID OR JOB ORDER PLACED

© THE MAIN COMPANY (YORK) LTD

NOTES

- NOT FOR MANUFACTURE
- DESIGN INTENT ONLY

LIVID KITCHEN

PROJECT

OPTION 3

TITLE

DESIGN FOR

LAUREN STRONG

DRAWN BY

1:20 @A3

SCALE

A 30.04.2025

REVISION

THE MAIN COMPANY
(YORK) LTD
YO26 8BQ | 01423 330 451
sales@maincompany.co.uk



GENERAL NOTES

- ALL DIMENSIONS ARE IN MILLIMETERS UNLESS NOTED OTHERWISE
- ALL DIMENSIONS ARE SUBJECT TO VERIFICATION ON JOB SITE AND ADJUSTMENT TO FIT JOB CONDITIONS
- THIS IS AN ORIGINAL DESIGN AND MUST NOT BE RELEASED OR COPIED UNLESS APPLICABLE FEE HAS BEEN PAID OR JOB ORDER PLACED

© THE MAIN COMPANY (YORK) LTD

NOTES

- NOT FOR MANUFACTURE
- DESIGN INTENT ONLY

LIVID KITCHEN

PROJECT

OPTION 3

TITLE

DESIGN FOR

LAUREN STRONG

DRAWN BY



1:20 @A3


SCALE

A 30.04.2025


REVISION

THE MAIN COMPANY
(YORK) LTD
YO26 8BQ | 01423 330 451
sales@maincompany.co.uk

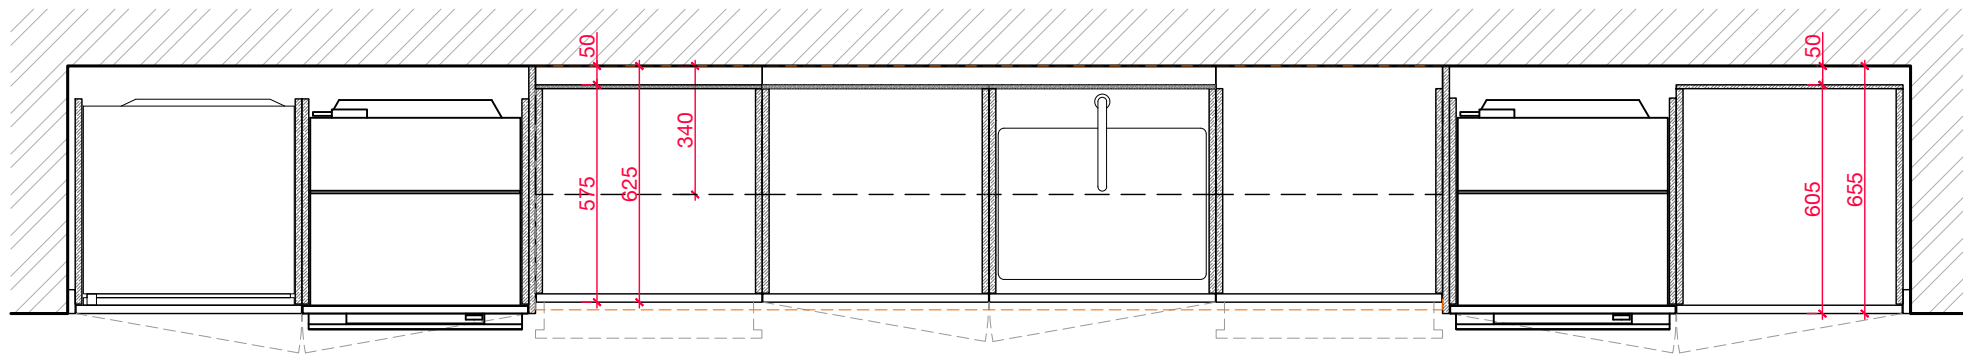
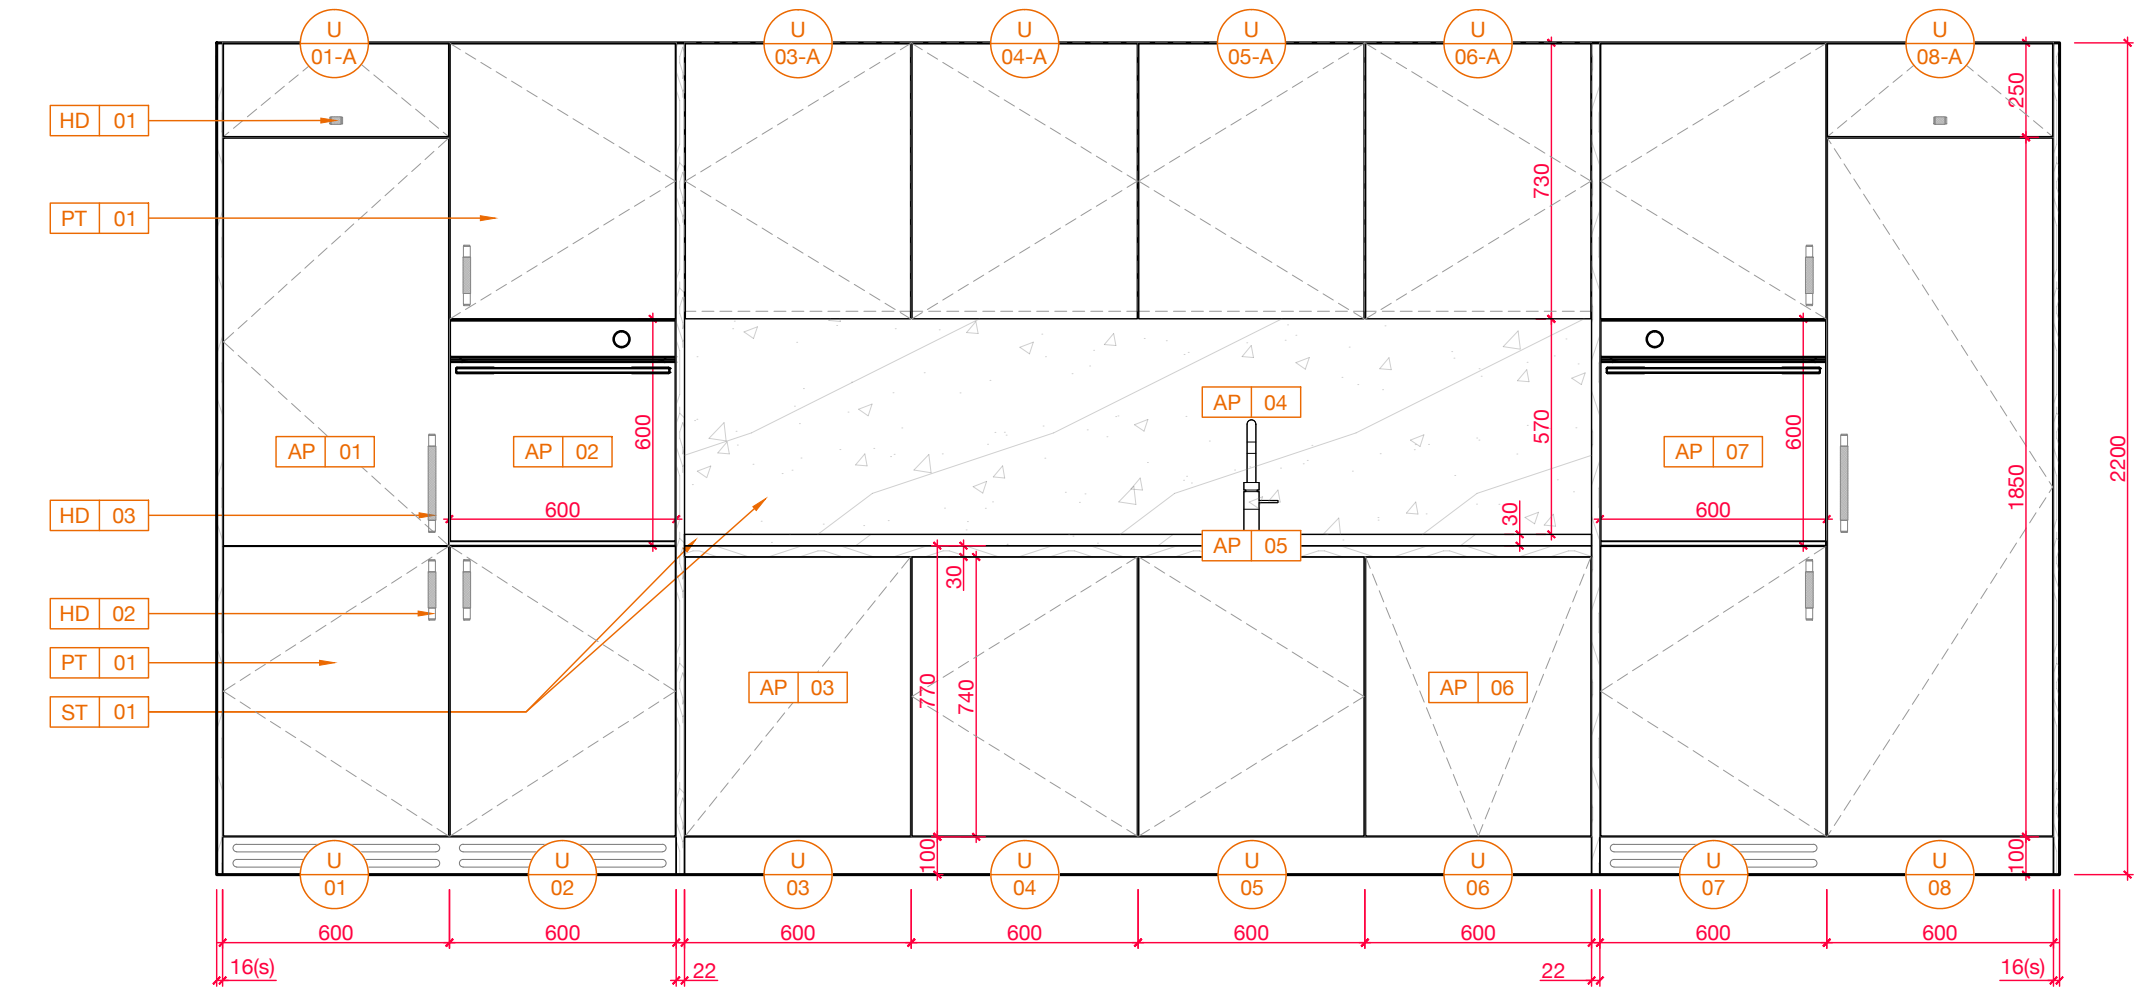


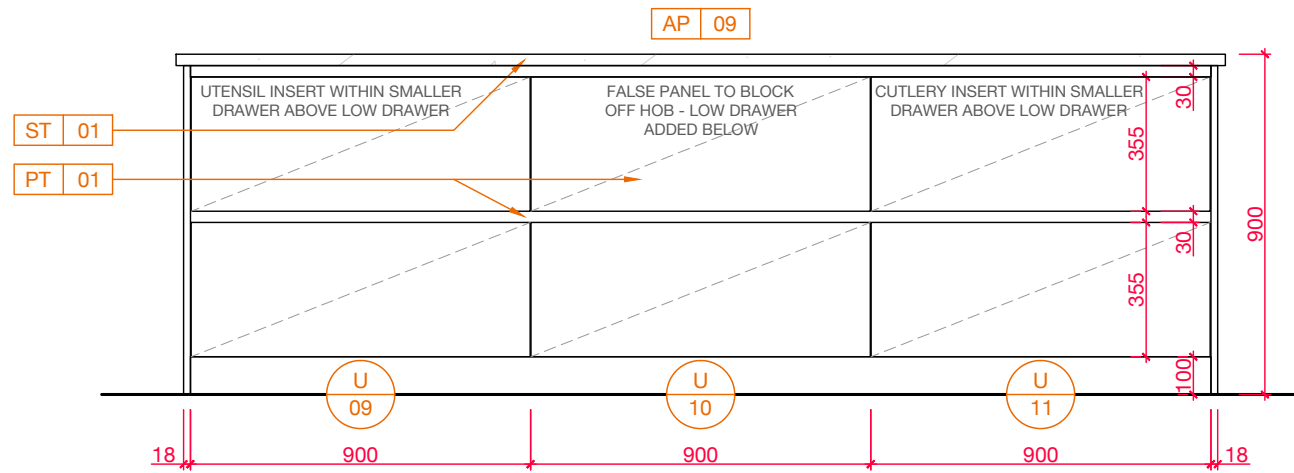


B ELEVATION
EXTERNAL

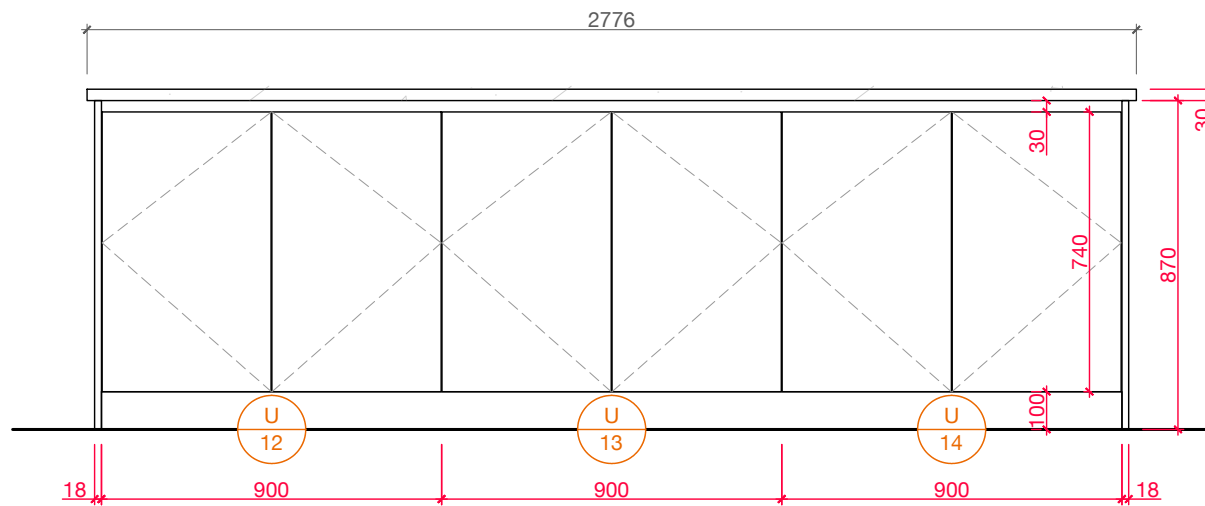

D ELEVATION
EXTERNAL

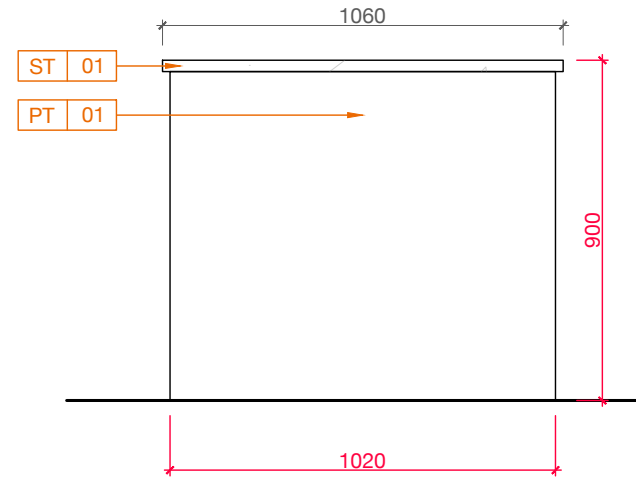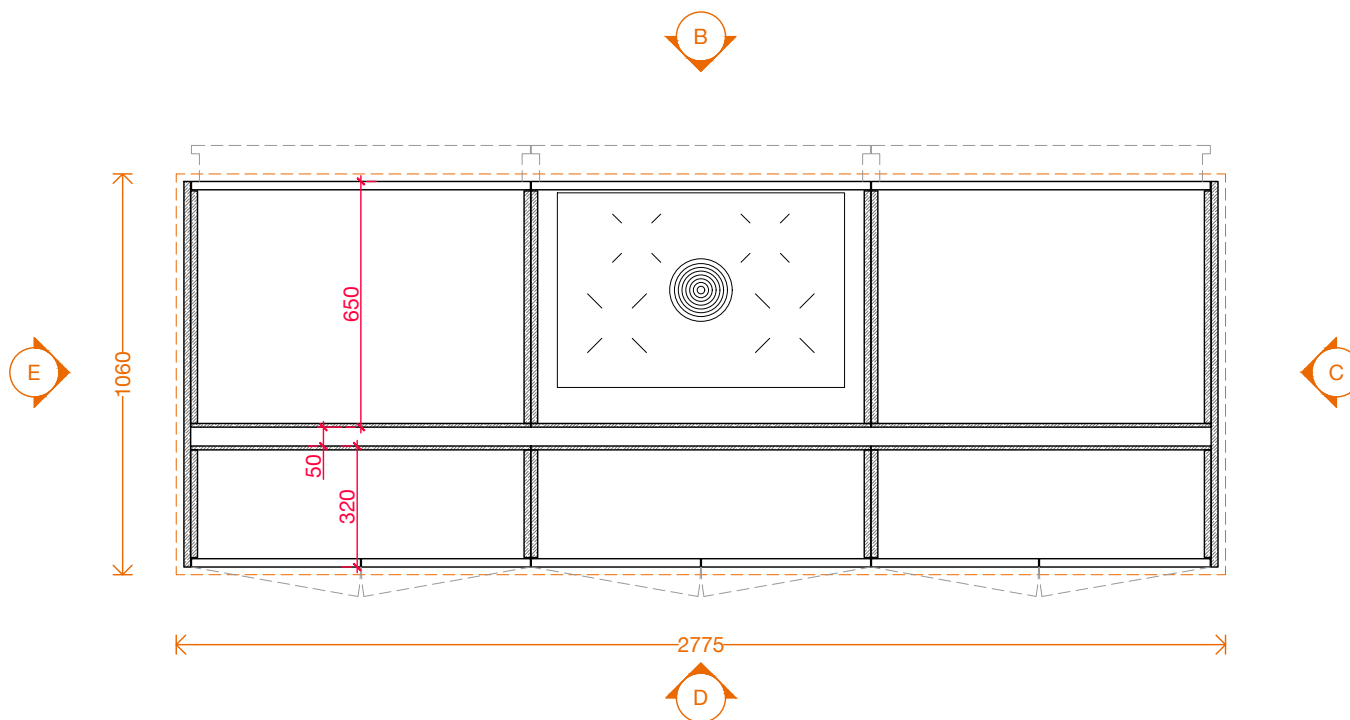

C ELEVATION
EXTERNAL

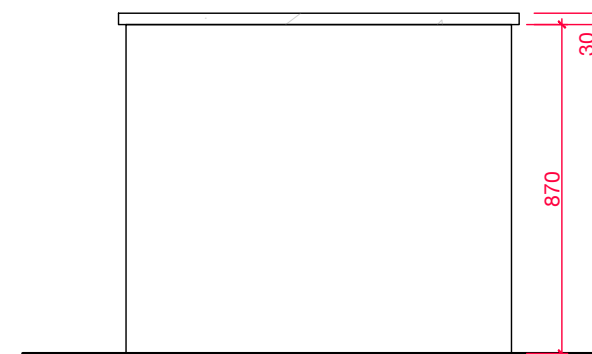

E ELEVATION
EXTERNAL

GENERAL NOTES

- ALL DIMENSIONS ARE IN MILLIMETERS UNLESS NOTED OTHERWISE
- ALL DIMENSIONS ARE SUBJECT TO VERIFICATION ON JOB SITE AND ADJUSTMENT TO FIT JOB CONDITIONS
- THIS IS AN ORIGINAL DESIGN AND MUST NOT BE RELEASED OR COPIED UNLESS APPLICABLE FEE HAS BEEN PAID OR JOB ORDER PLACED

© THE MAIN COMPANY (YORK) LTD

NOTES

- NOT FOR MANUFACTURE
- DESIGN INTENT ONLY

LIVID KITCHEN

PROJECT

OPTION 3

TITLE

DESIGN FOR

LAUREN STRONG

DRAWN BY

1:20 @A3

SCALE

A 30.04.2025

REVISION

THE MAIN COMPANY
(YORK) LTD
YO26 8BQ | 01423 330 451
sales@maincompany.co.uk

