


POMPEIAN ASH & BROWN BARN BOARD KITCHEN

PROJECT MANAGER
JULIA DALE

ISSUED FOR QUOTATION | REV_A
30.04.2025

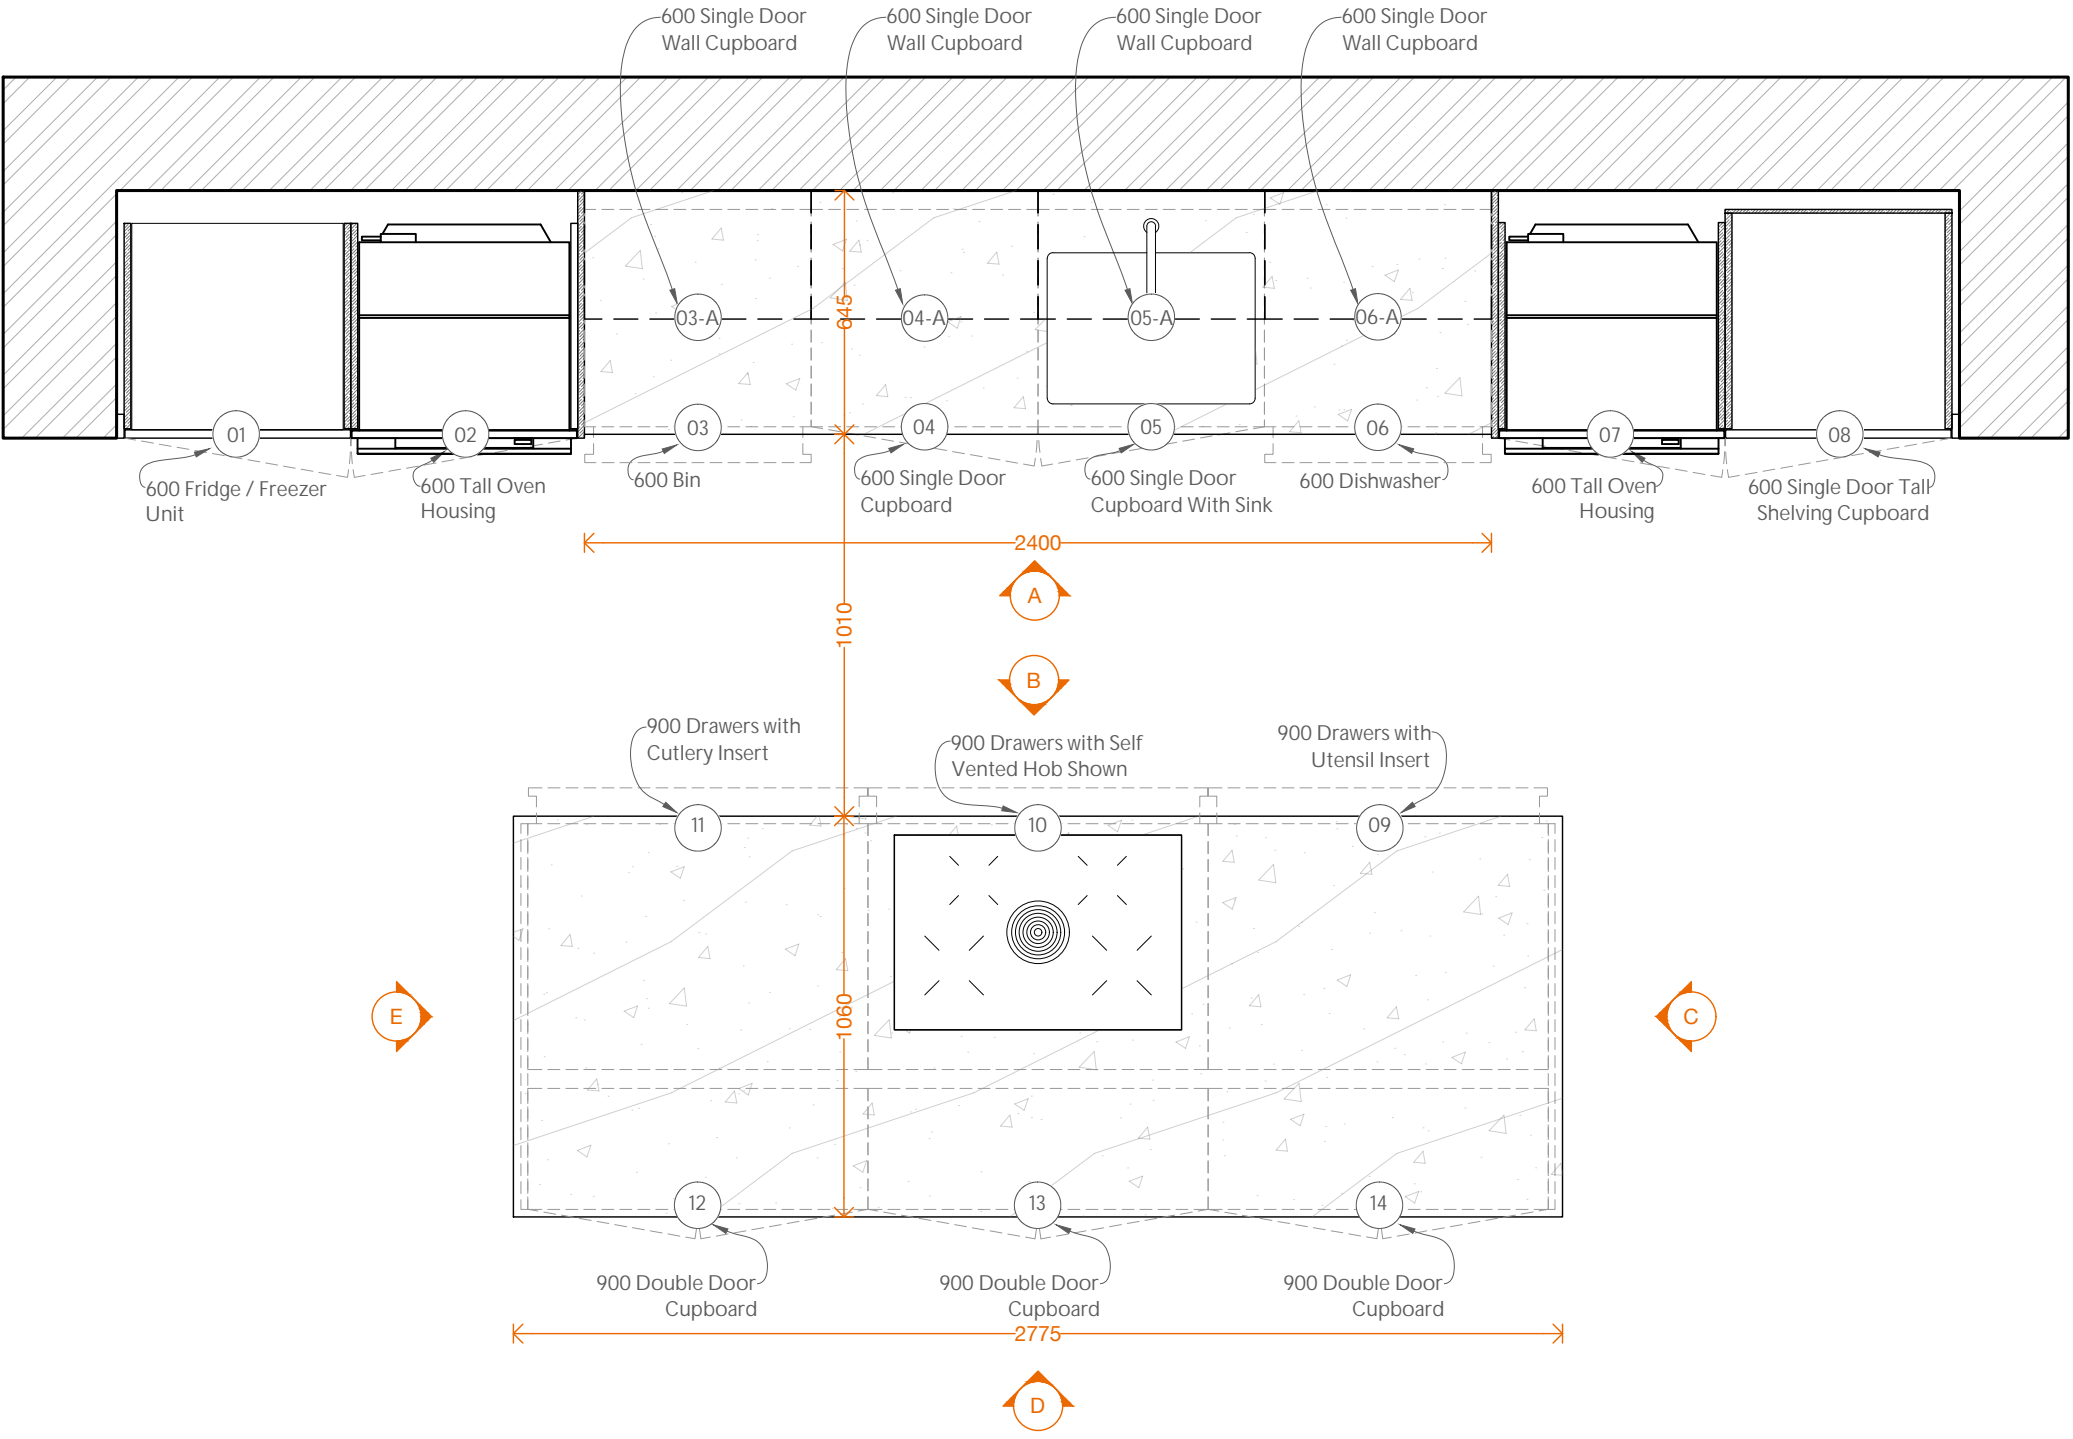

GENERAL NOTES

- ALL DIMENSIONS ARE IN MILLIMETERS UNLESS NOTED OTHERWISE
- ALL DIMENSIONS ARE SUBJECT TO VERIFICATION ON JOB SITE AND ADJUSTMENT TO FIT JOB CONDITIONS
- THIS IS AN ORIGINAL DESIGN AND MUST NOT BE RELEASED OR COPIED UNLESS APPLICABLE FEE HAS BEEN PAID OR JOB ORDER PLACED

© THE MAIN COMPANY (YORK) LTD

NOTES

- NOT FOR MANUFACTURE
- DESIGN INTENT ONLY

POMPEIAN ASH & BROWN BARN BOARD KITCHEN

PROJECT

OPTION 1
TITLE

DESIGN FOR

LAUREN STRONG
DRAWN BY

1:20 @A3
SCALE

A 30.04.2025
REVISION

THE MAIN COMPANY
(YORK) LTD
YO26 8BQ | 01423 330 451
sales@maincompany.co.uk



GENERAL NOTES

- ALL DIMENSIONS ARE IN MILLIMETERS UNLESS NOTED OTHERWISE
- ALL DIMENSIONS ARE SUBJECT TO VERIFICATION ON JOB SITE AND ADJUSTMENT TO FIT JOB CONDITIONS
- THIS IS AN ORIGINAL DESIGN AND MUST NOT BE RELEASED OR COPIED UNLESS APPLICABLE FEE HAS BEEN PAID OR JOB ORDER PLACED

© THE MAIN COMPANY (YORK) LTD

NOTES

- NOT FOR MANUFACTURE
- DESIGN INTENT ONLY

POMPEIAN
ASH & BROWN
BARN BOARD
KITCHEN

PROJECT

OPTION 1

TITLE

DESIGN FOR

LAUREN STRONG

DRAWN BY

1:20 @A3


SCALE

A 30.04.2025


REVISION


THE MAIN COMPANY
(YORK) LTD

YO26 8BQ | 01423 330 451
sales@maincompany.co.uk

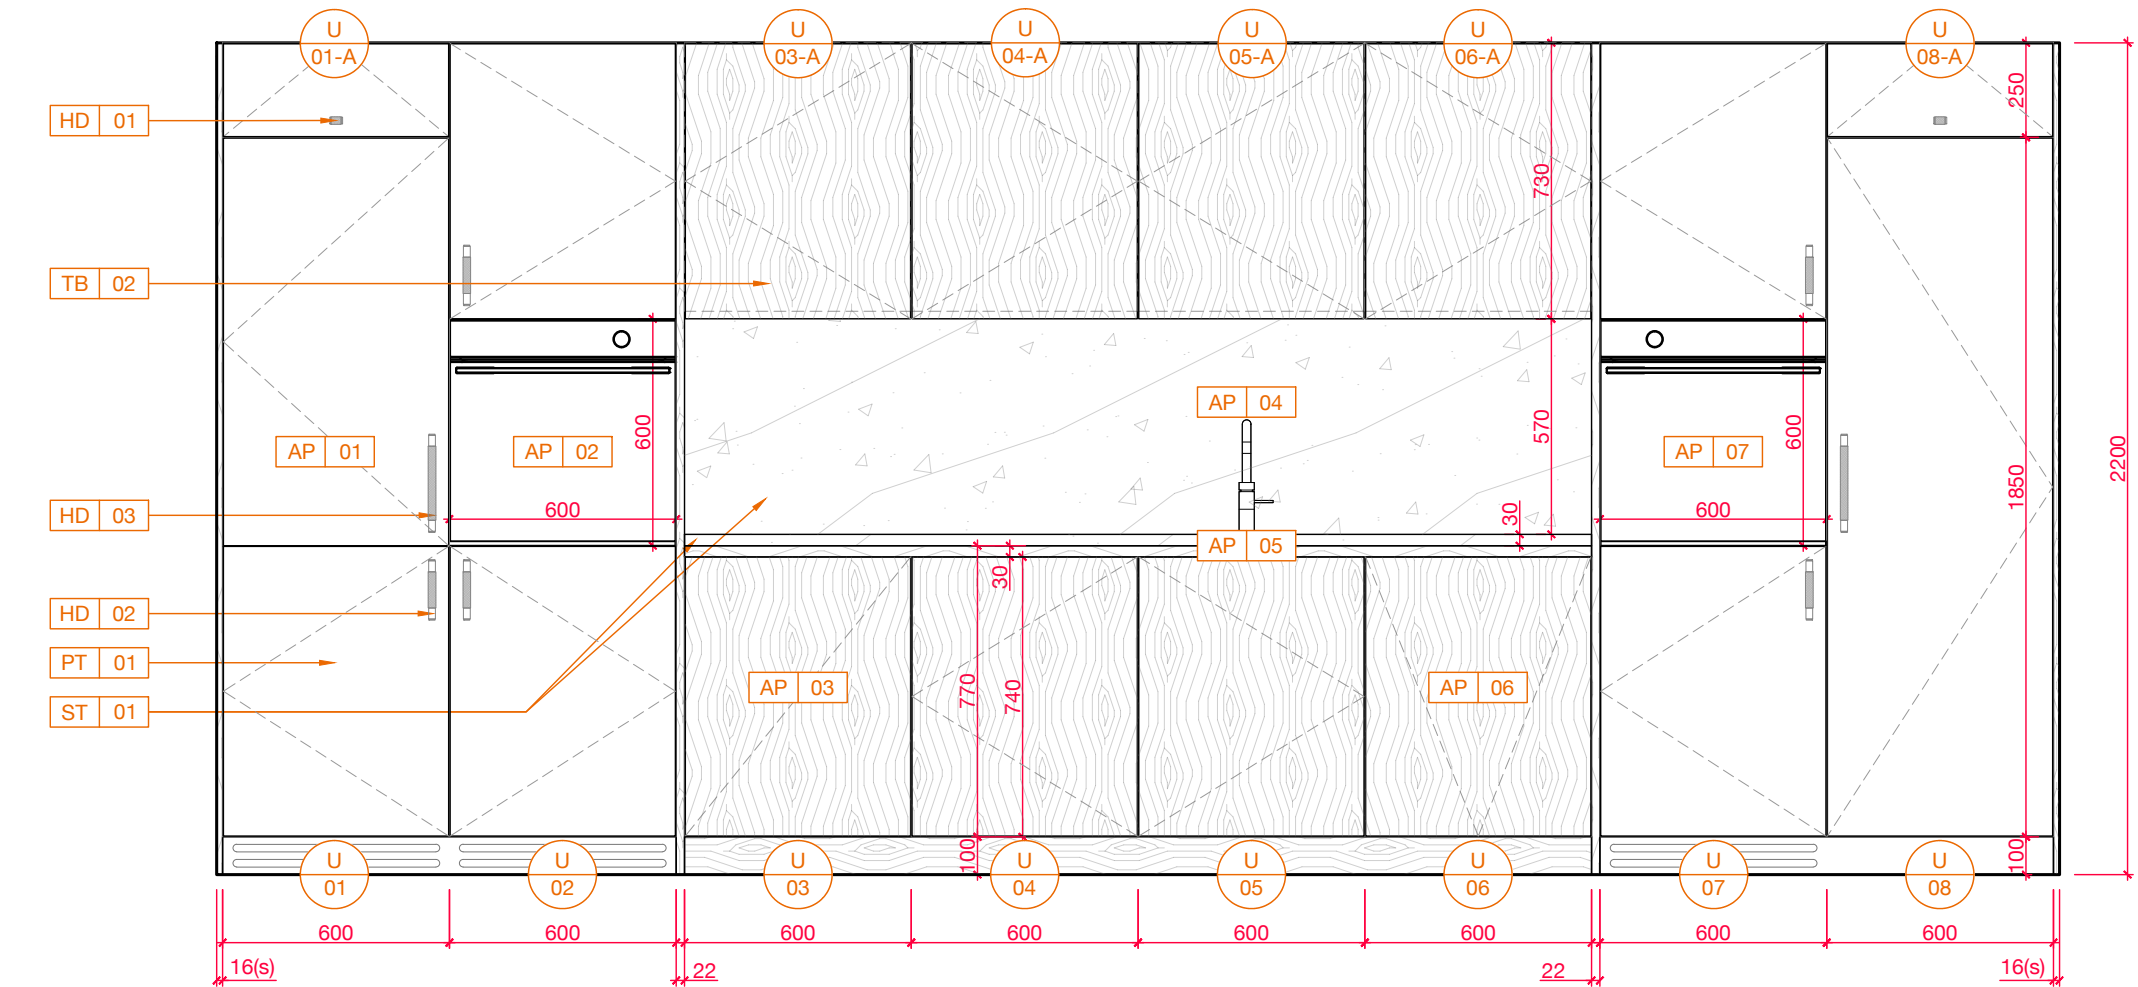


A ELEVATION
EXTERNAL


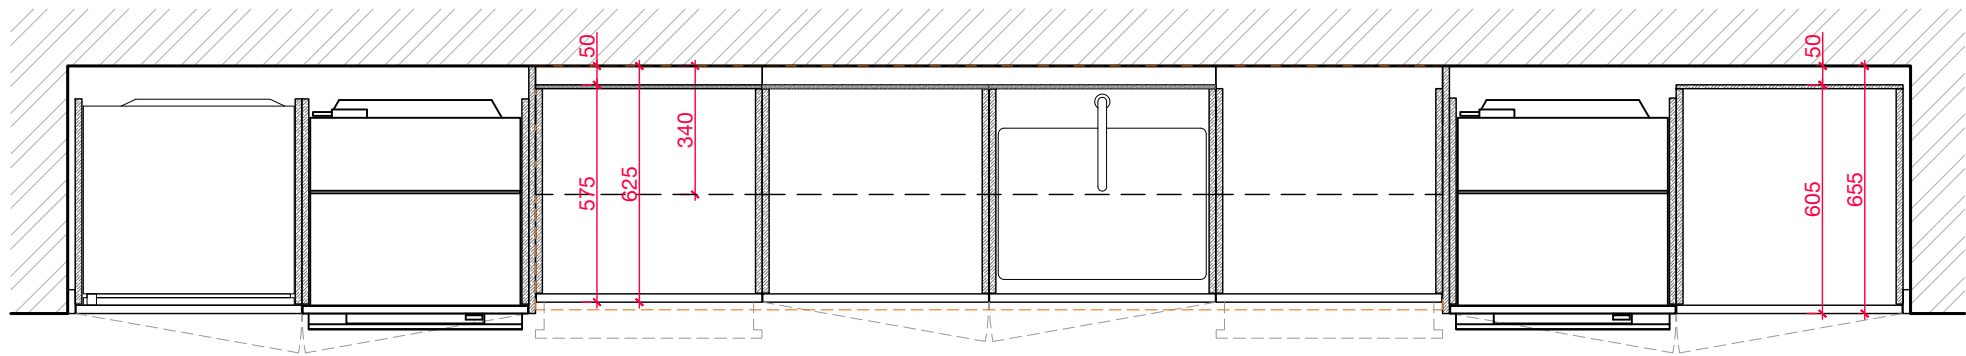


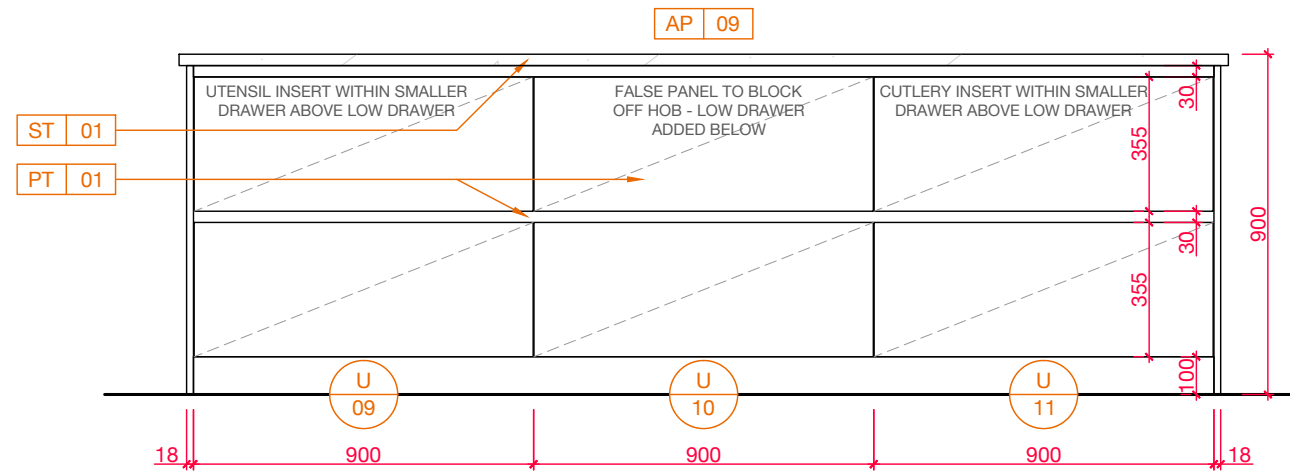


B ELEVATION
EXTERNAL

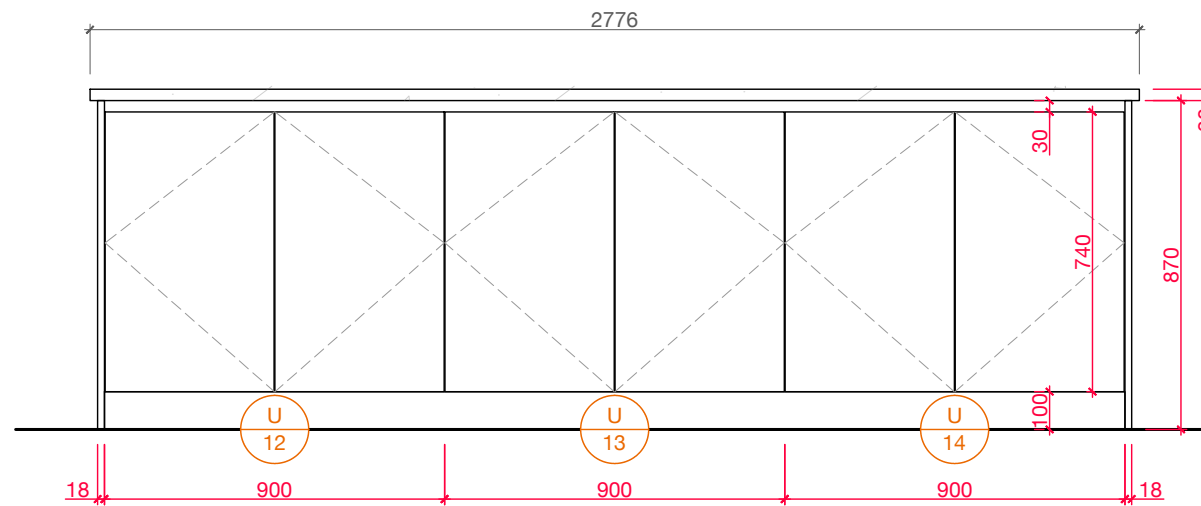

D ELEVATION
EXTERNAL

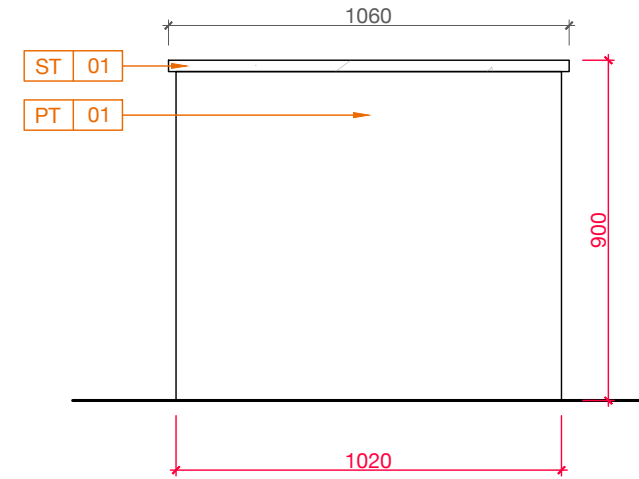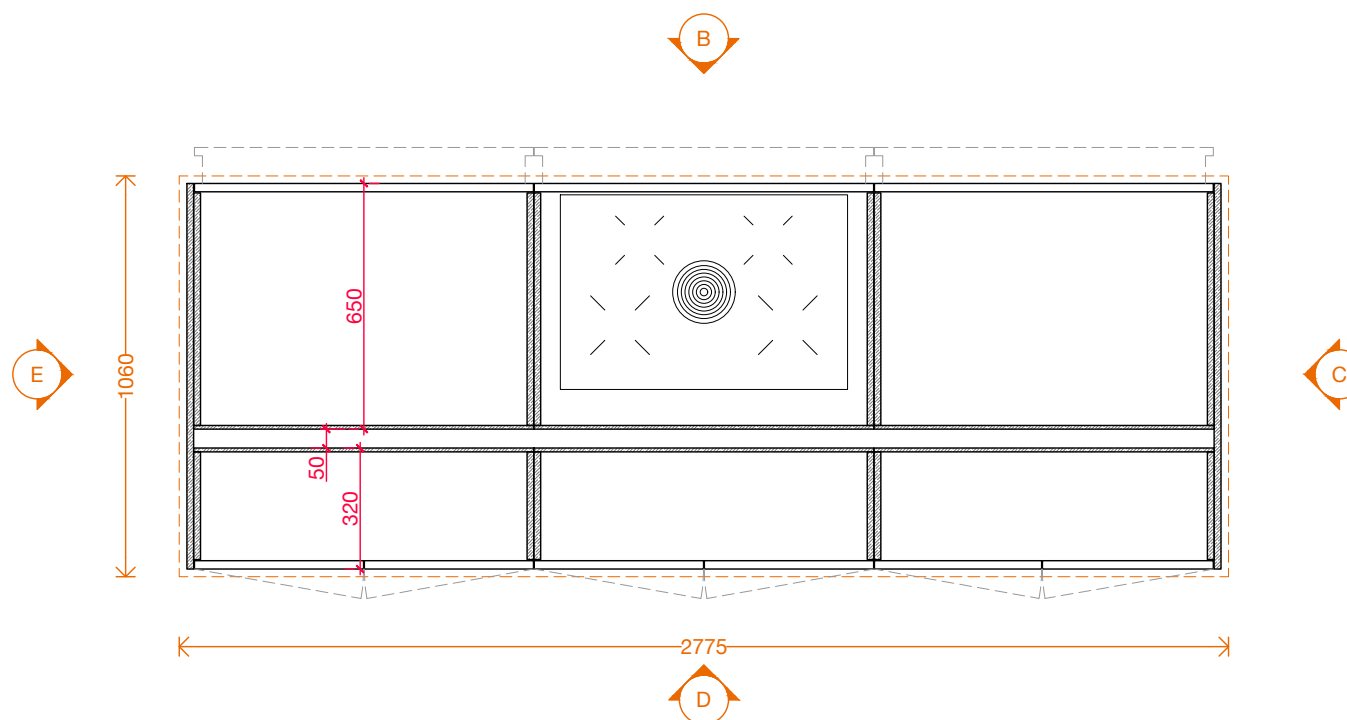

C ELEVATION
EXTERNAL

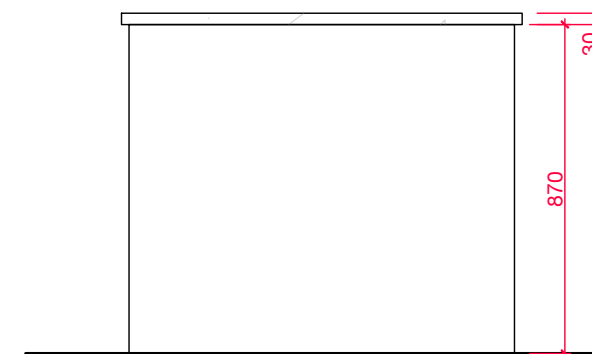

E ELEVATION
EXTERNAL

GENERAL NOTES

- ALL DIMENSIONS ARE IN MILLIMETERS UNLESS NOTED OTHERWISE
- ALL DIMENSIONS ARE SUBJECT TO VERIFICATION ON JOB SITE AND ADJUSTMENT TO FIT JOB CONDITIONS
- THIS IS AN ORIGINAL DESIGN AND MUST NOT BE RELEASED OR COPIED UNLESS APPLICABLE FEE HAS BEEN PAID OR JOB ORDER PLACED

© THE MAIN COMPANY (YORK) LTD

NOTES

- NOT FOR MANUFACTURE
- DESIGN INTENT ONLY

POMPEIAN ASH & BROWN BARN BOARD KITCHEN

PROJECT

OPTION 1

TITLE

-

DESIGN FOR

LAUREN STRONG

DRAWN BY

1:20 @A3

SCALE

A 30.04.2025

REVISION

THE MAIN COMPANY
(YORK) LTD
YO26 8BQ | 01423 330 451
sales@maincompany.co.uk

